

VCU Facilities Management

835 West Grace Street
Richmond, Va 23284

Phone: 804-828-7666
Fax: 804-828-2466

<http://www.vcu.edu/>



732 W. Broad St.

Not Plotted to Scale


Created By:	Date:
KSA	01/2014

Revised By:	Date:



Building Number:	229
------------------	-----

Building Name:	BROAD & BELVIDERE
----------------	-------------------

Floor Number:	01
---------------	----

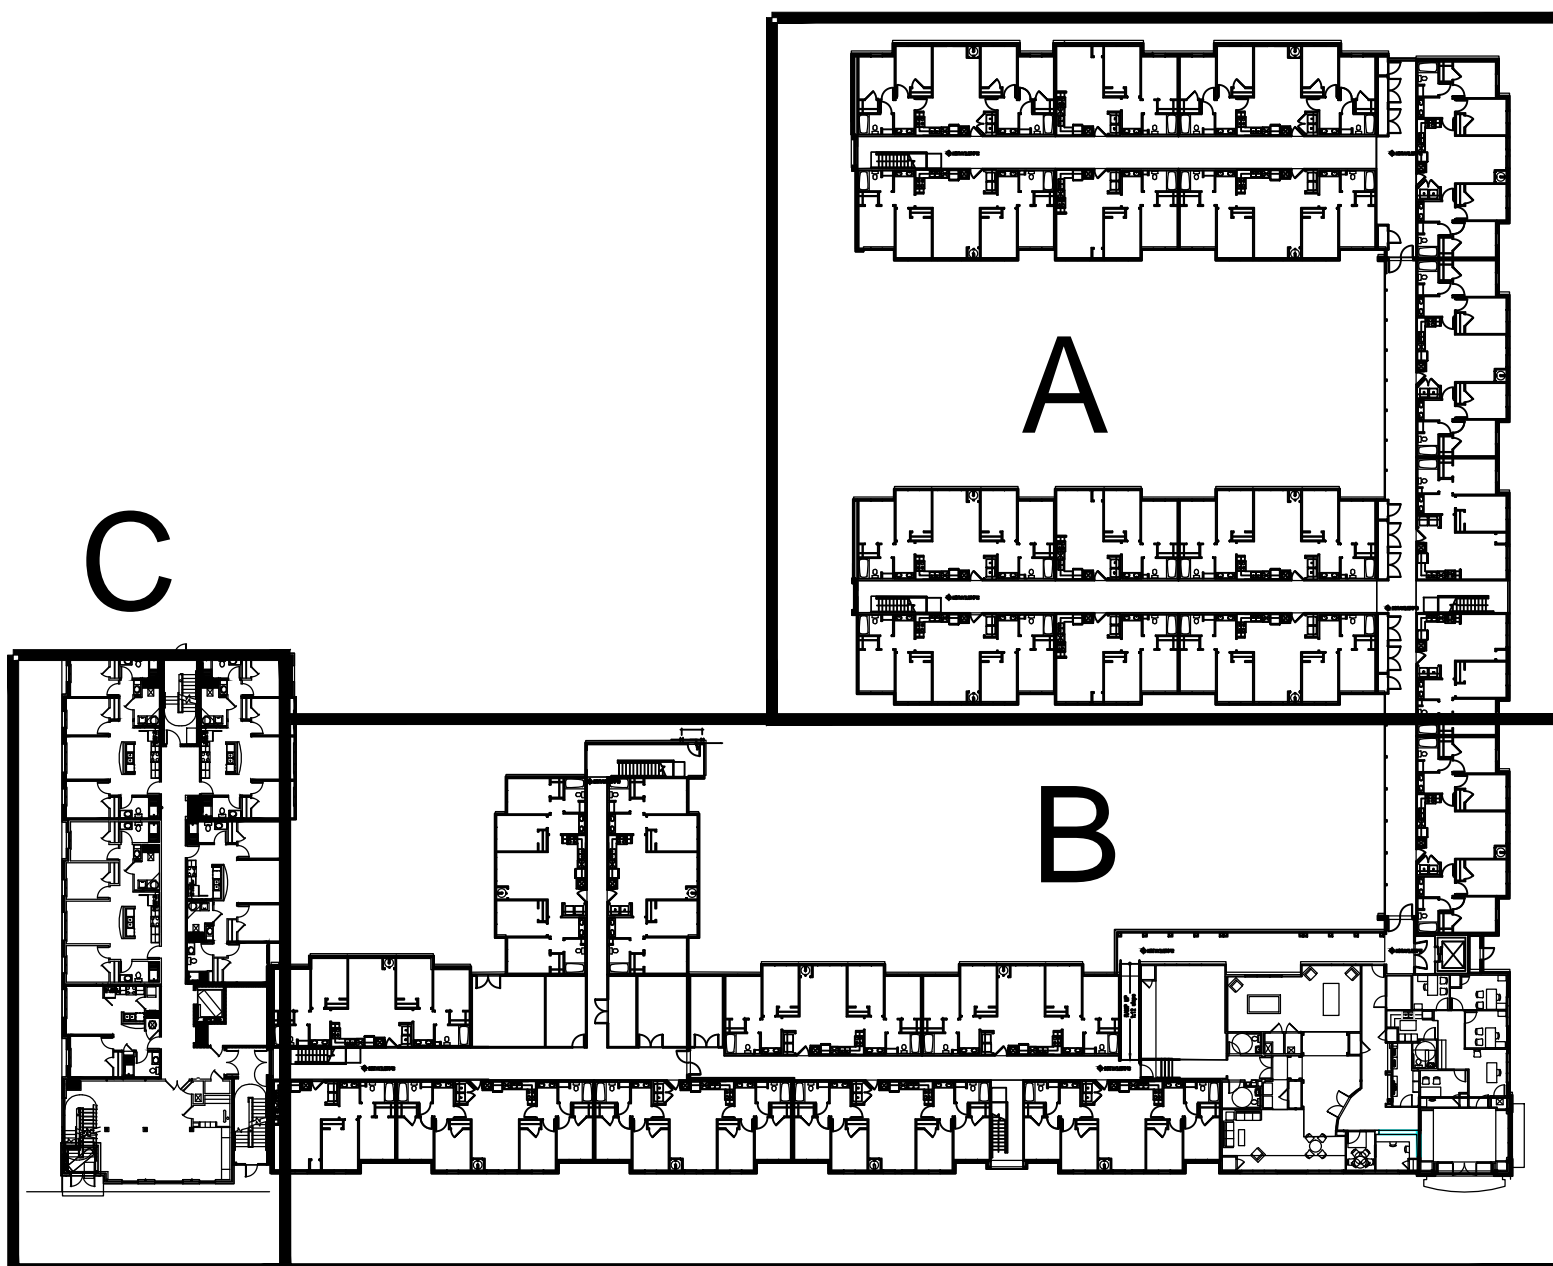

FLOOR PLAN - FIRST FLOOR
NOT TO SCALE

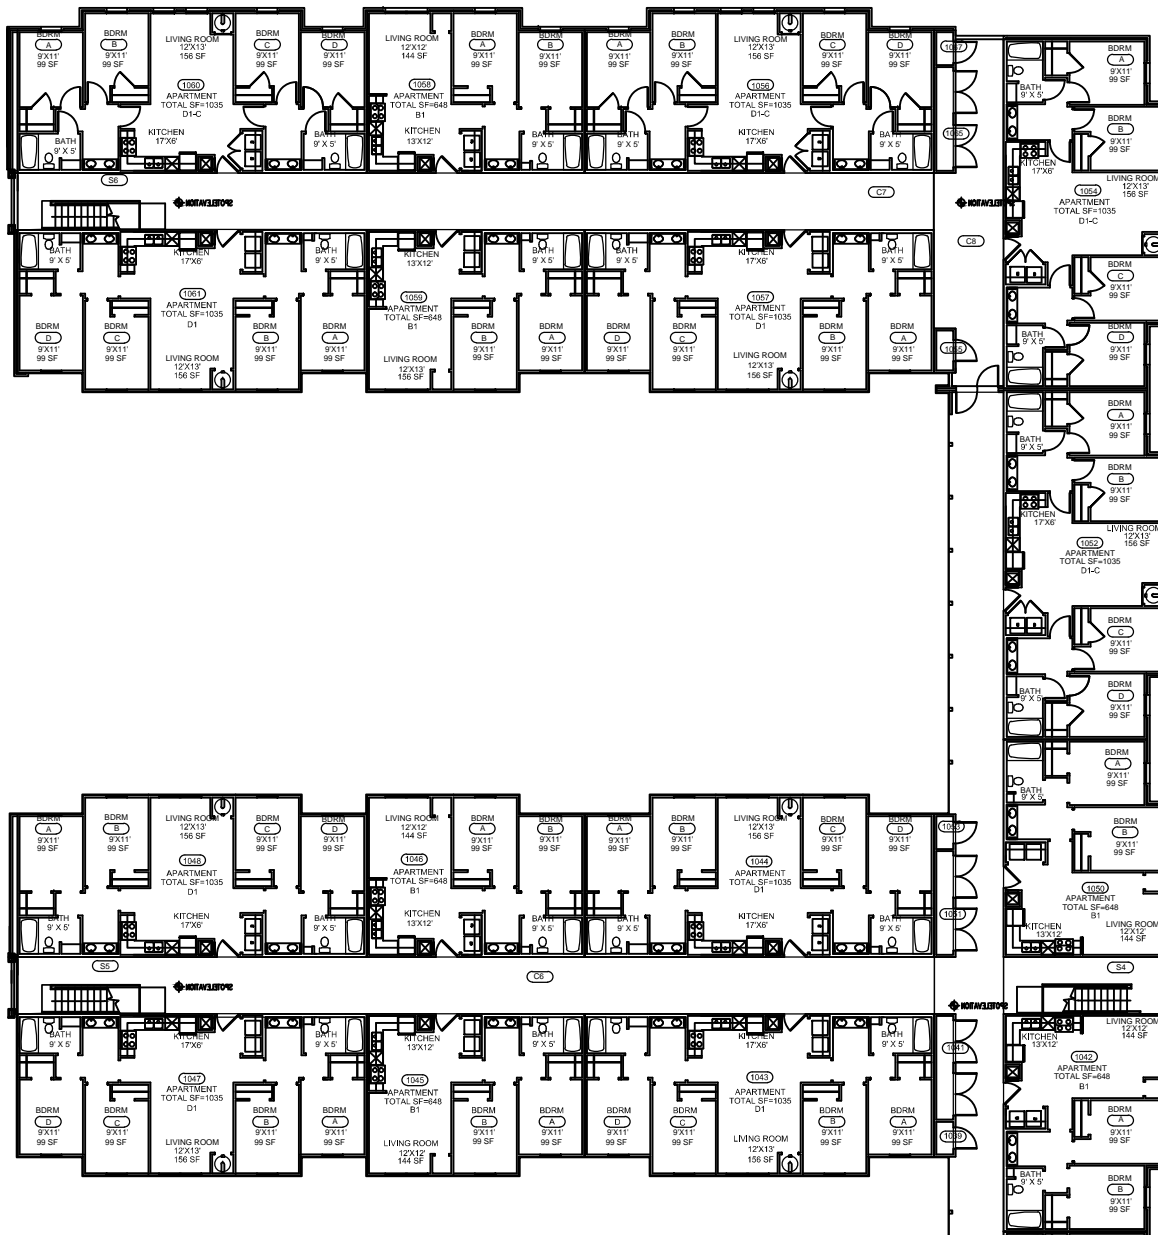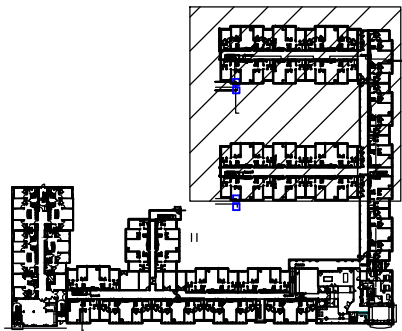

FIRST FLOOR - AREA A
NOT TO SCALE

VCU Facilities Management

835 West Grace Street
Richmond, Va 23284

Phone: 804-828-7666
Fax: 804-828-2466

<http://www.vcu.edu/>



732 W. Broad St.

Not Plotted to Scale



Created By:	Date:
KSA	01/2014

Revised By:	Date:

Building Number:	229
------------------	-----

Building Name:	BROAD & BELVIDERE
----------------	-------------------

Floor Number:	01
---------------	----

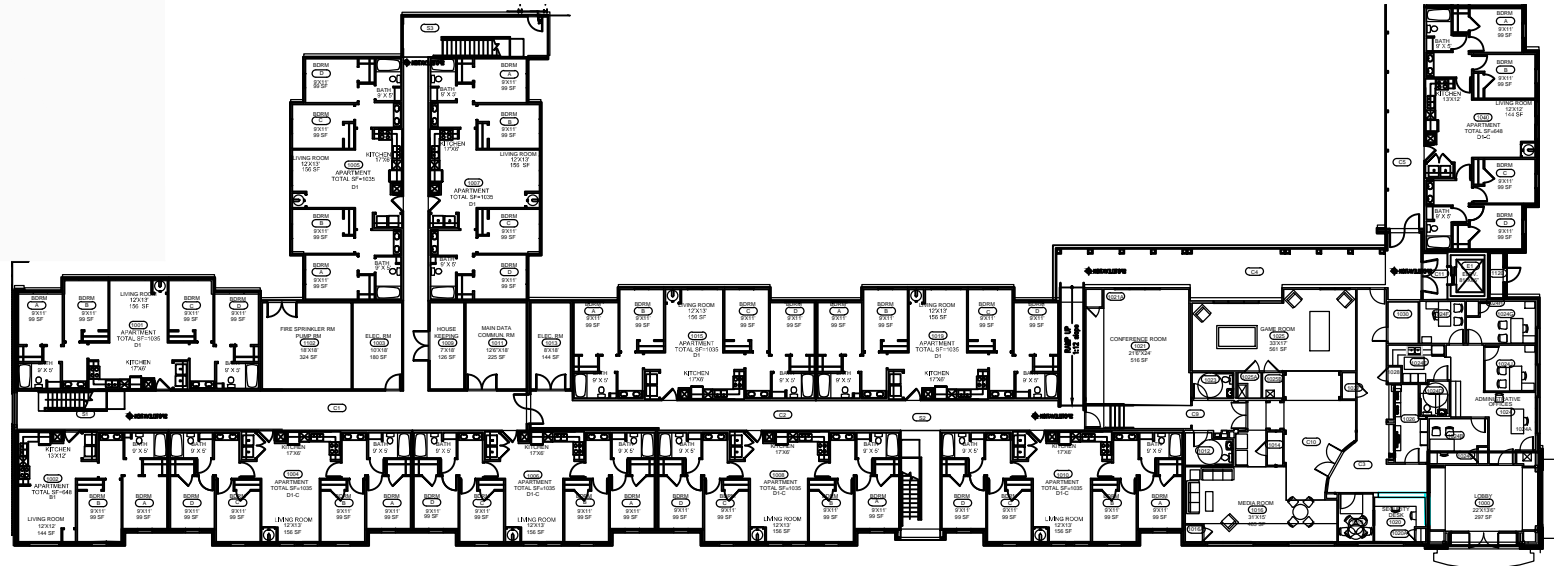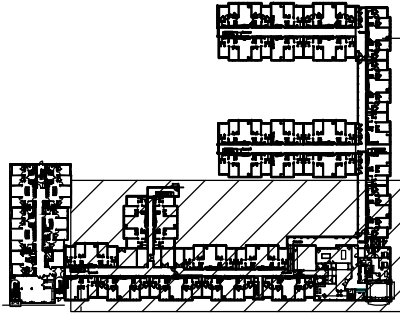

FIRST FLOOR - AREA B

NOT TO SCALE

VCU Facilities Management

835 West Grace Street
Richmond, Va 23284

Phone: 804-828-7666
Fax: 804-828-2466



<http://www.vcu.edu/>



732 W. Broad St.

Not Plotted to Scale

Created By:	Date:
KSA	01/2014
Revised By:	Date:
Building Number:	229
Building Name:	BROAD & BELVIDERE
Floor Number:	01

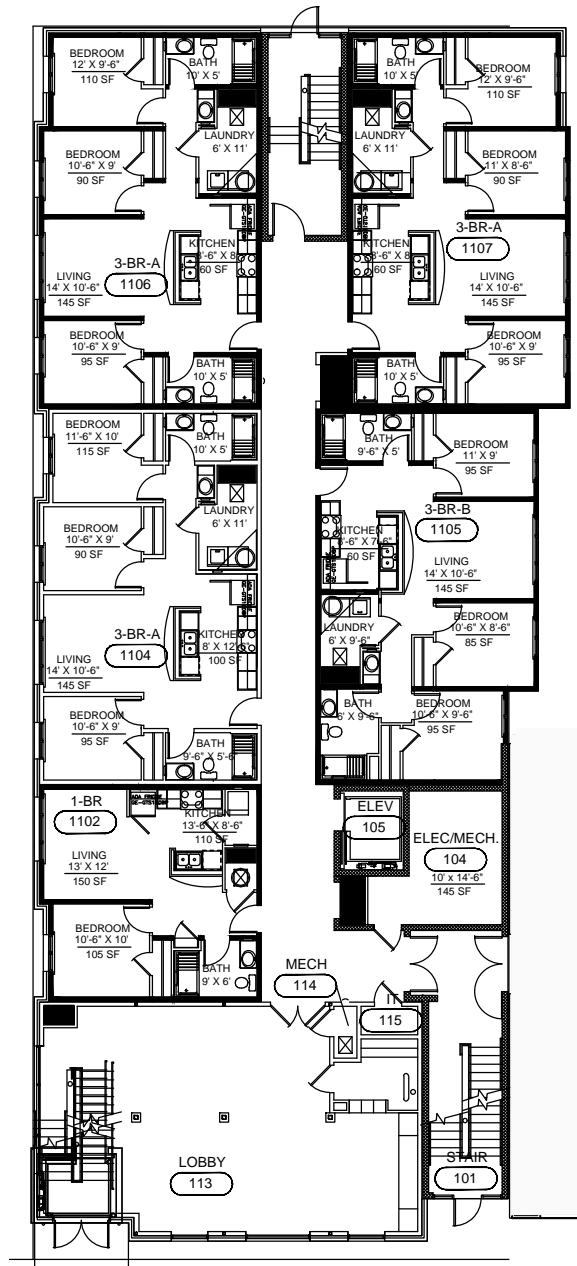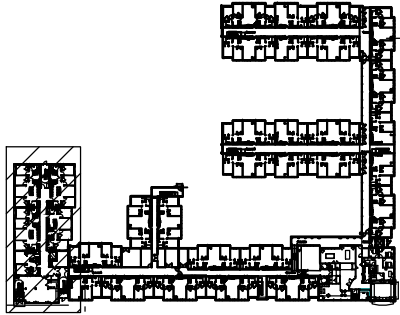

FLOOR PLAN - FIRST FLOOR
NOT TO SCALE

VCU Facilities Management

835 West Grace Street
Richmond, Va 23284

Phone: 804-828-7666
Fax: 804-828-2466

<http://www.vcu.edu/>



732 W. Broad St.

Not Plotted to Scale

Created By:	Date:
KSA	01/2014
Revised By:	Date:

Building Number: 229

Building Name:
BROAD & BELVIDERE

Floor Number:
01

VCU Facilities Management

835 West Grace Street
Richmond, Va 23284

Phone: 804-828-7666
Fax: 804-828-2466

<http://www.vcu.edu/>



732 W. Broad St.

Not Plotted to Scale


Created By:	Date:
KSA	01/2014

Revised By:	Date:



Building Number:	229
------------------	-----

Building Name:	BROAD & BELVIDERE
----------------	-------------------

Floor Number:	02
---------------	----

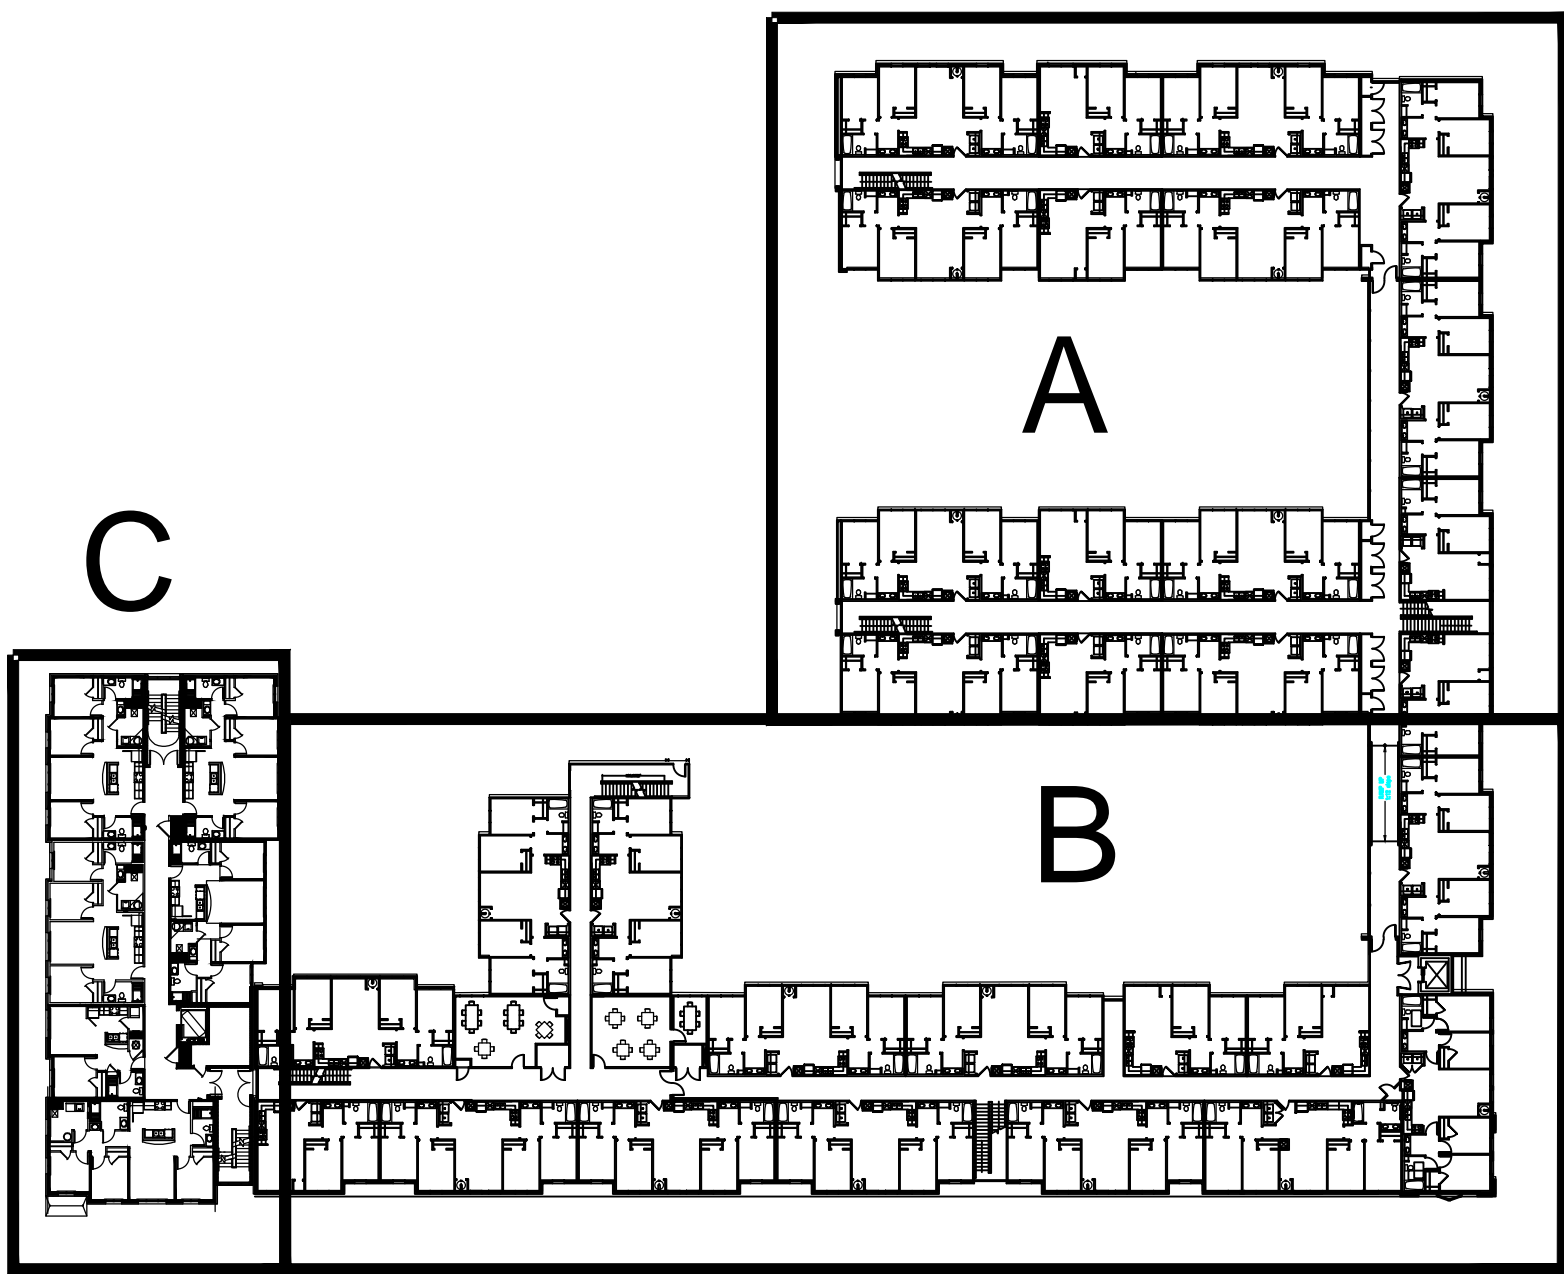

KEY PLAN - SECOND FLOOR
NOT TO SCALE

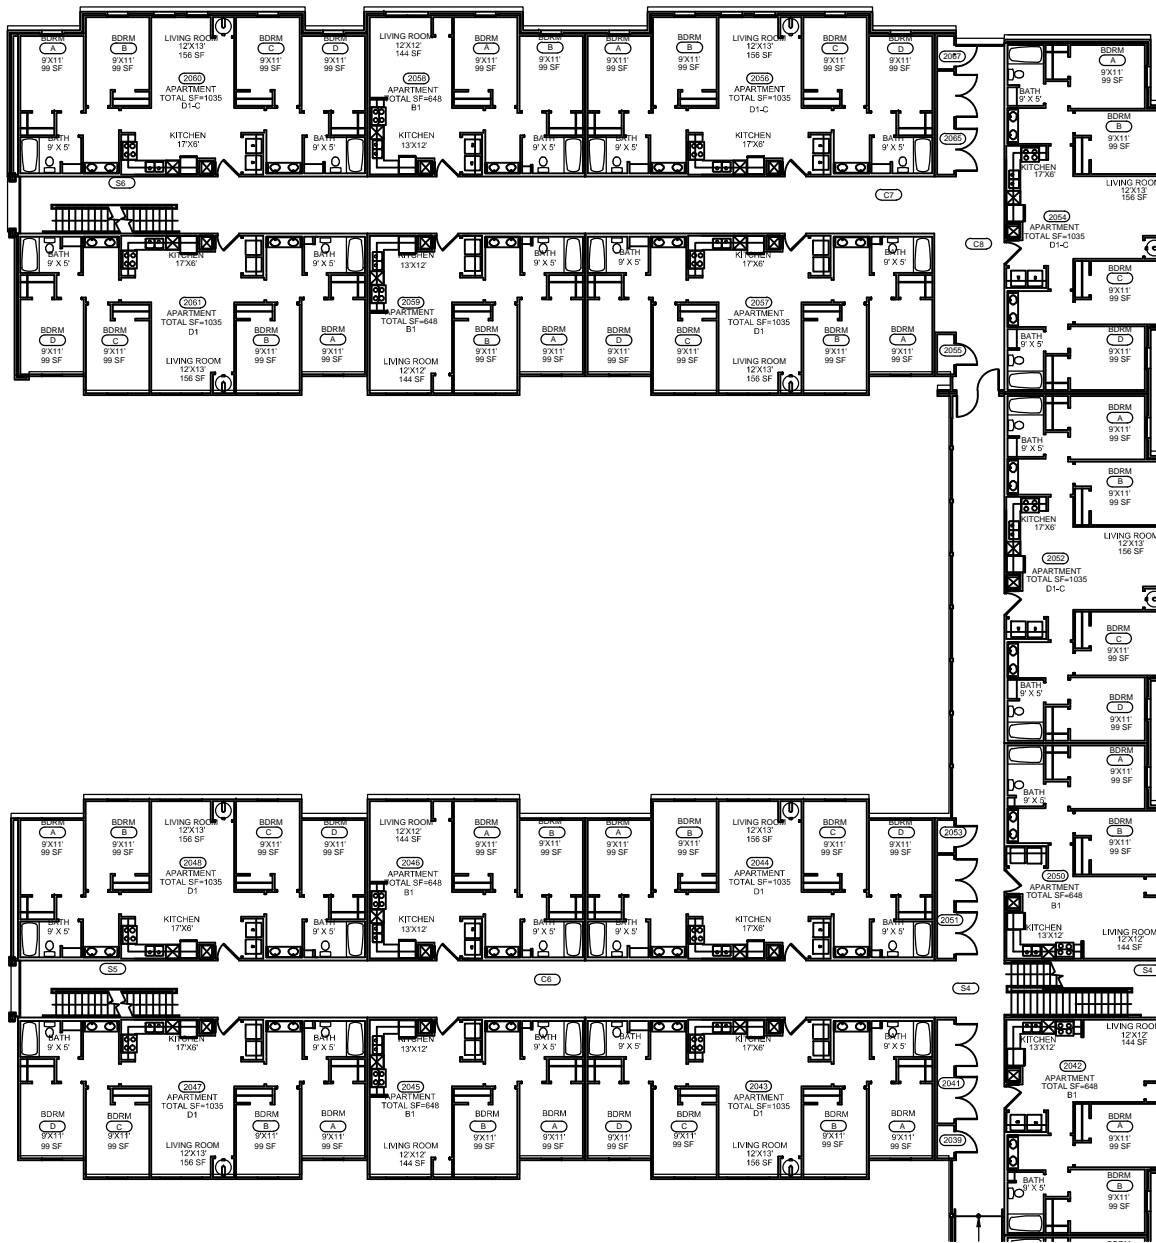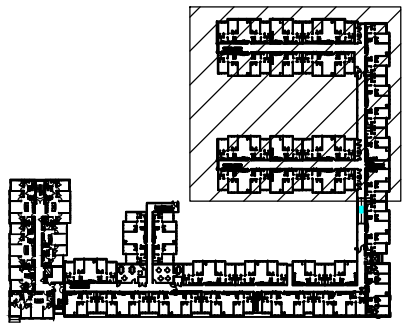

SECOND FLOOR - AREA A

NOT TO SCALE



VCU Facilities Management
 835 West Grace Street
 Richmond, Va 23284
 Phone: 804-828-7666
 Fax: 804-828-2466
<http://www.vcu.edu/>



732 W. Broad St.

Not Plotted to Scale

Created By:	Date:
KSA	01/2014
Revised By:	Date:
Building Number:	229
Building Name:	BROAD & BELVIDERE
Floor Number:	02

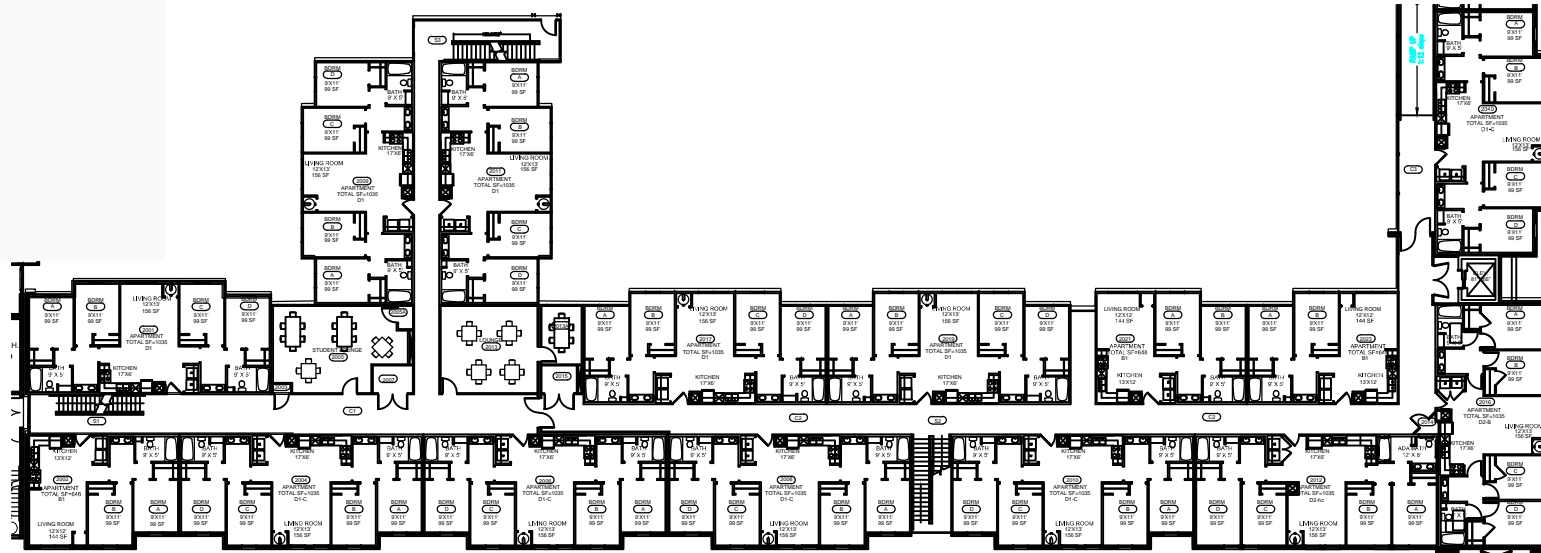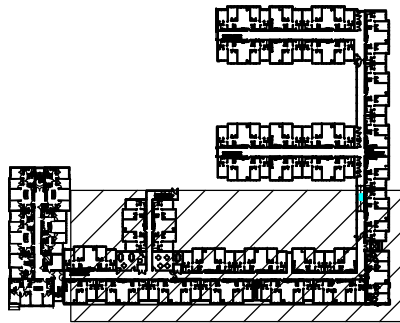

SECOND FLOOR - AREA B

NOT TO SCALE

VCU Facilities Management

835 West Grace Street
Richmond, Va 23284

Phone: 804-828-7666
Fax: 804-828-2466

<http://www.vcu.edu/>



732 W. Broad St.

Not Plotted to Scale



Created By:	Date:
KSA	01/2014

Revised By:	Date:

Building Number:	229
------------------	-----

Building Name:	BROAD & BELVIDERE
----------------	-------------------

Floor Number:	02
---------------	----

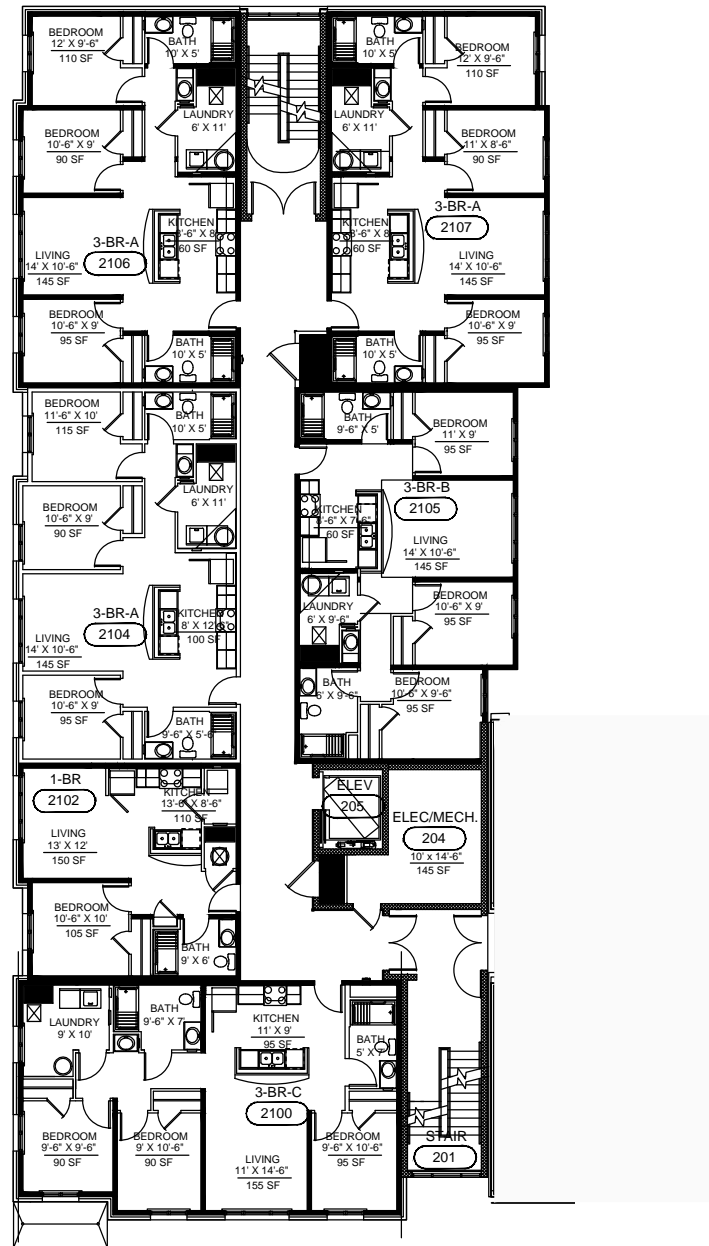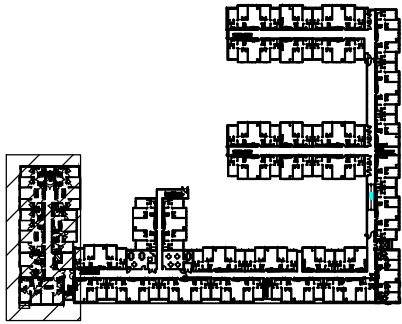

SECOND FLOOR - AREA C
NOT TO SCALE

VCU Facilities Management

835 West Grace Street
Richmond, Va 23284

Phone: 804-828-7666
Fax: 804-828-2466

<http://www.vcu.edu/>



732 W. Broad St.

Not Plotted to Scale

Created By:	Date:
KSA	01/2014
Revised By:	Date:
Building Number:	229

Building Name:
BROAD & BELVIDERE

Floor Number:
02

VCU Facilities Management

835 West Grace Street
Richmond, Va 23284

Phone: 804-828-7666
Fax: 804-828-2466

<http://www.vcu.edu/>



732 W. Broad St.

Not Plotted to Scale


Created By:	Date:
KSA	01/2014

Revised By:	Date:

Building Number:	229
------------------	-----

Building Name:	BROAD & BELVIDERE
----------------	-------------------

Floor Number:	03
---------------	----

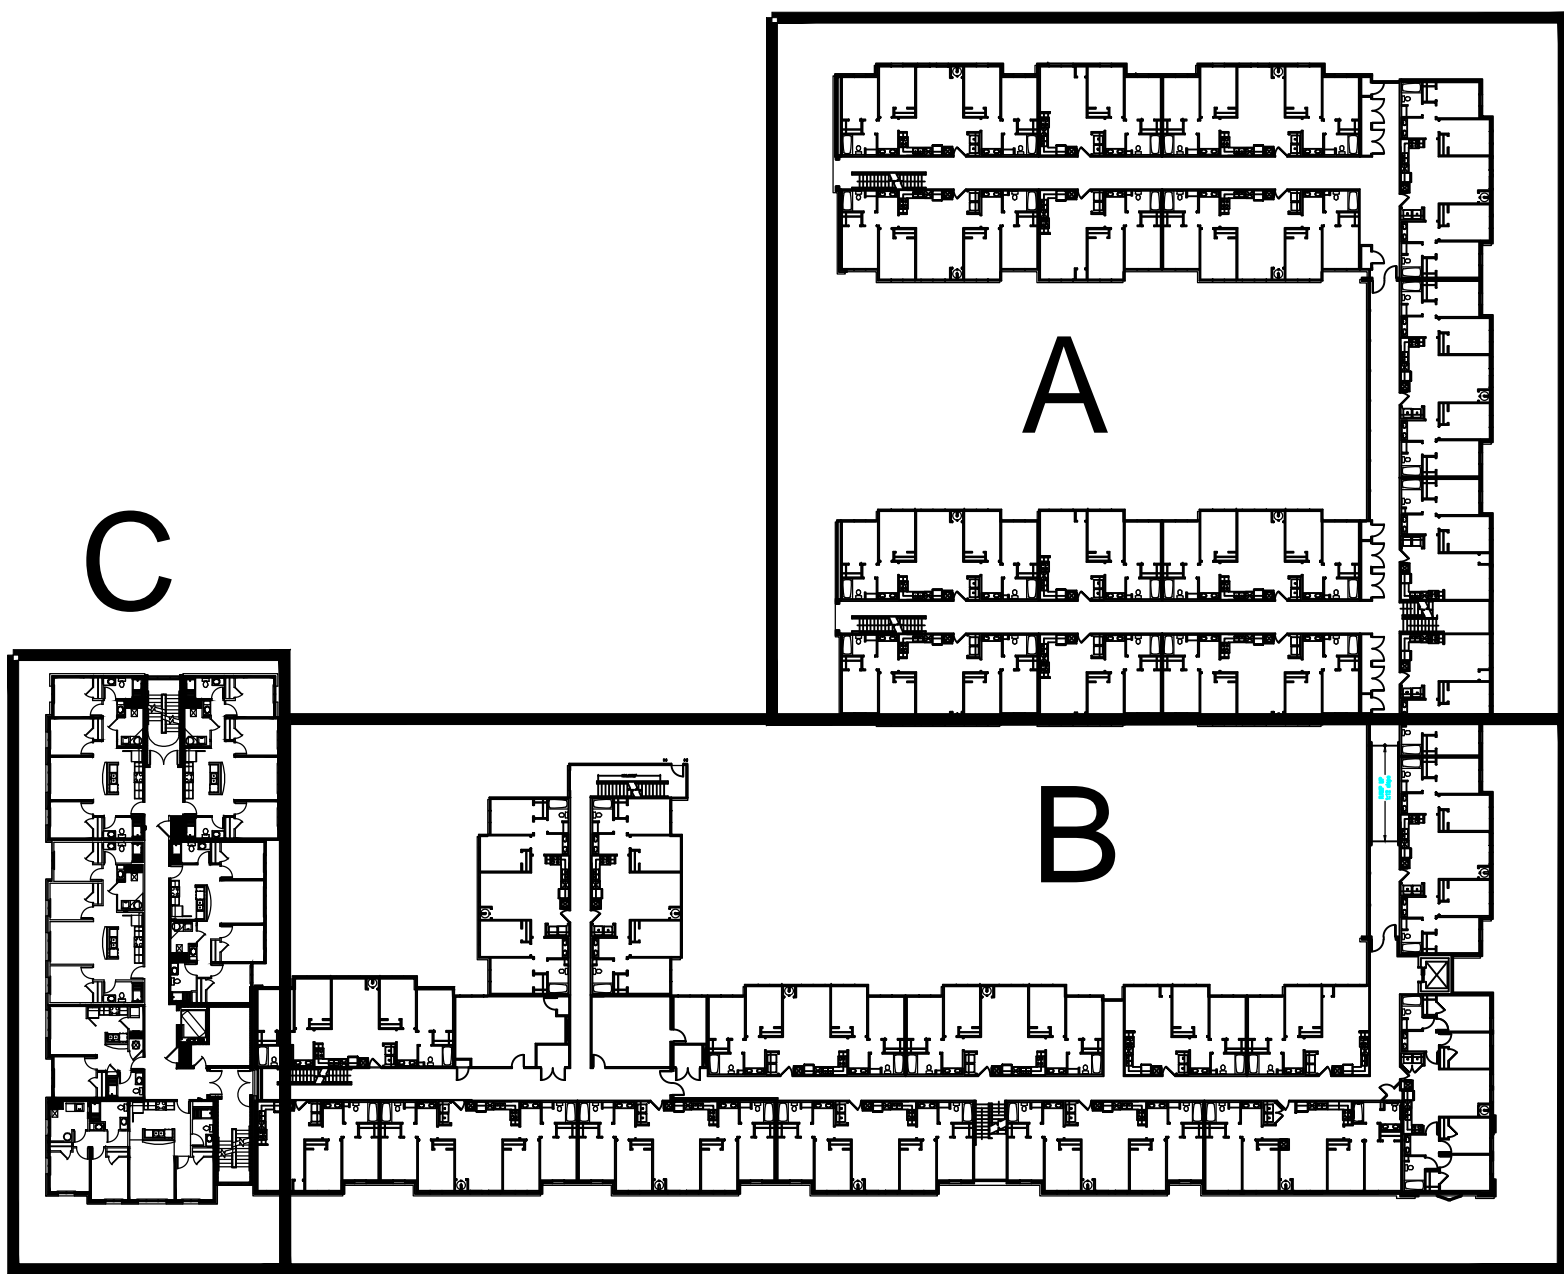

KEY PLAN - THIRD FLOOR
NOT TO SCALE

835 West Grace Street
Richmond, Va 23284

Phone: 804-828-7666
Fax: 804-828-2466

<http://www.vcu.edu/>



732 W. Broad St.

Not Plotted to Scale



Created By:	Date:
KSA	01/2014

Revised By:	Date:



Building Number: 229

Building Name:
BROAD & BELVIDERE

Floor Number:
03

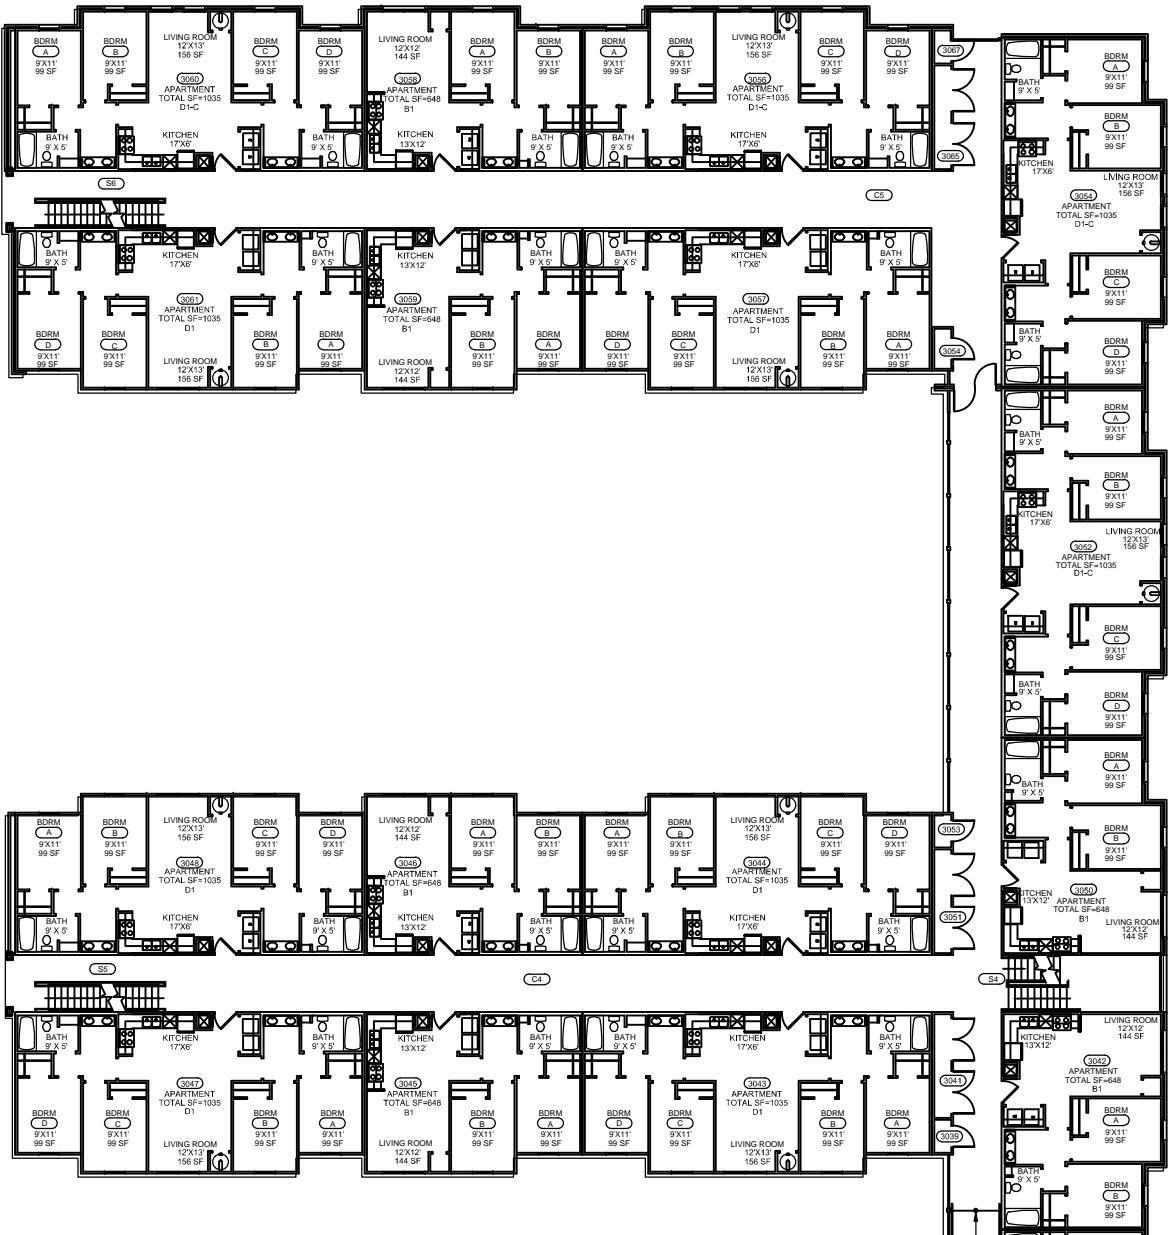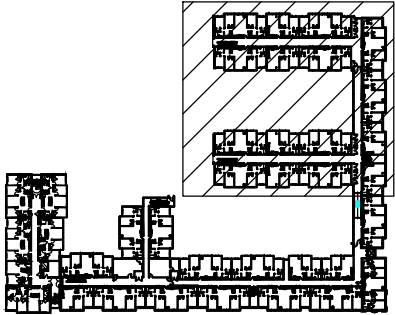

THIRD FLOOR - AREA A
NOT TO SCALE

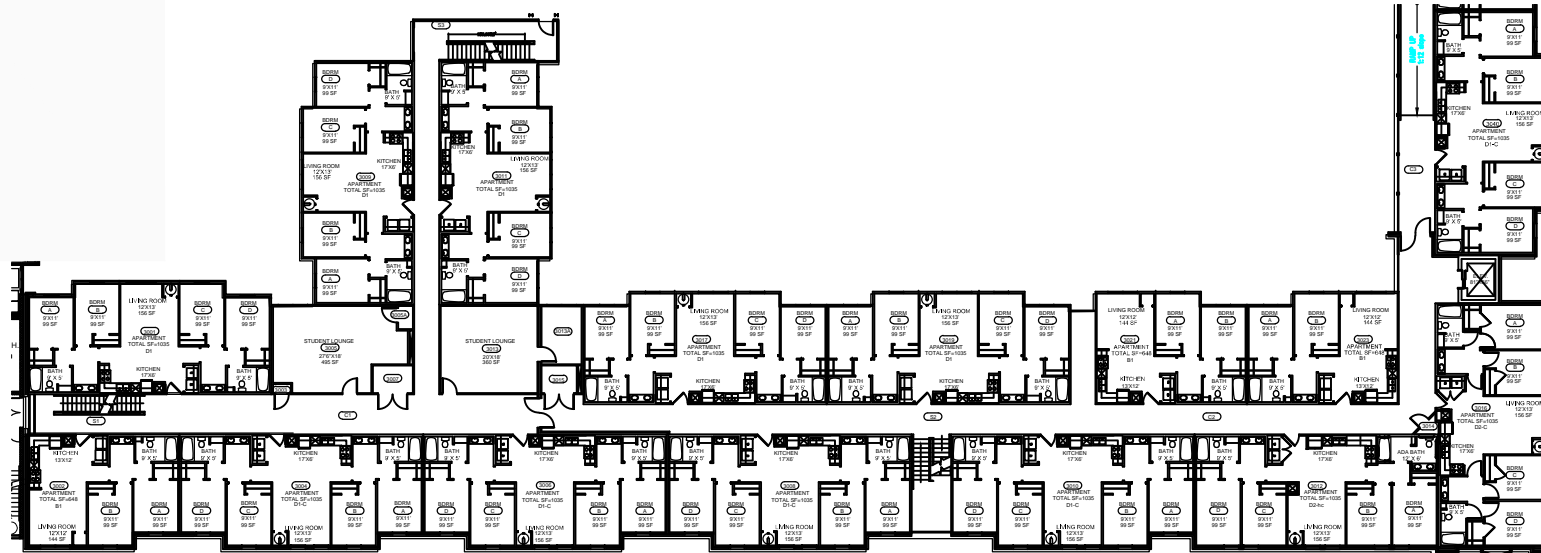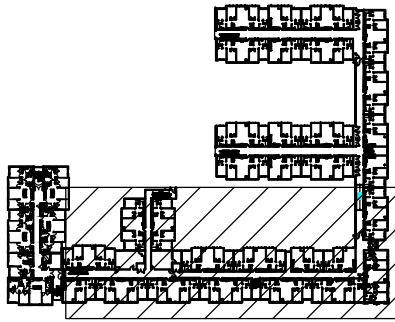

THIRD FLOOR - AREA B

NOT TO SCALE

VCU Facilities Management

835 West Grace Street
Richmond, Va 23284

Phone: 804-828-7666
Fax: 804-828-2466

<http://www.vcu.edu/>



732 W. Broad St.

Not Plotted to Scale



Created By:	Date:
KSA	01/2014

Revised By:	Date:

Building Number:	229
------------------	-----

Building Name:	BROAD & BELVIDERE
----------------	-------------------

Floor Number:	03
---------------	----

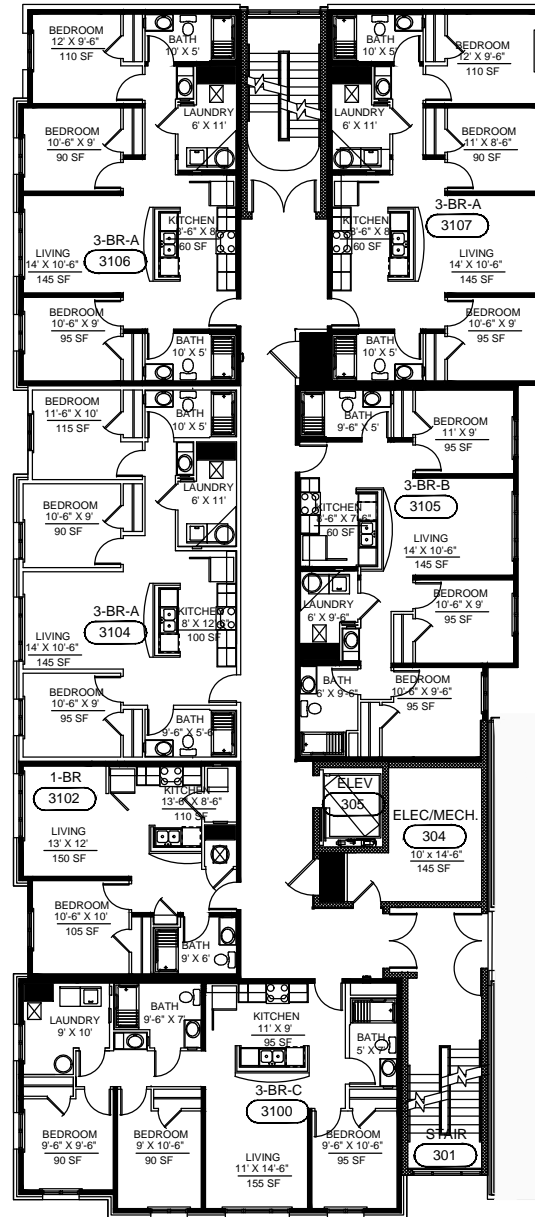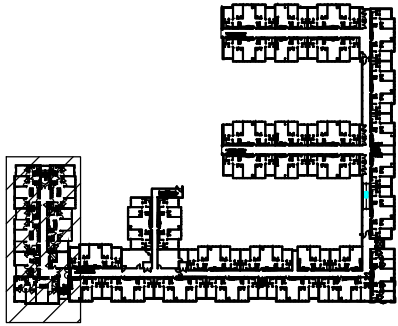

THIRD FLOOR - AREA C
NOT TO SCALE

VCU Facilities Management

835 West Grace Street
Richmond, Va 23284

Phone: 804-828-7666
Fax: 804-828-2466

<http://www.vcu.edu/>



732 W. Broad St.

Not Plotted to Scale

Created By:	Date:
KSA	01/2014
Revised By:	Date:
Building Number:	229
Building Name:	BROAD & BELVIDERE
Floor Number:	03

VCU Facilities Management

835 West Grace Street
Richmond, Va 23284

Phone: 804-828-7666
Fax: 804-828-2466

<http://www.vcu.edu/>



732 W. Broad St.

Not Plotted to Scale


Created By:	Date:
KSA	01/2014

Revised By:	Date:



Building Number:	229
------------------	-----

Building Name:	BROAD & BELVIDERE
----------------	-------------------

Floor Number:	04
---------------	----

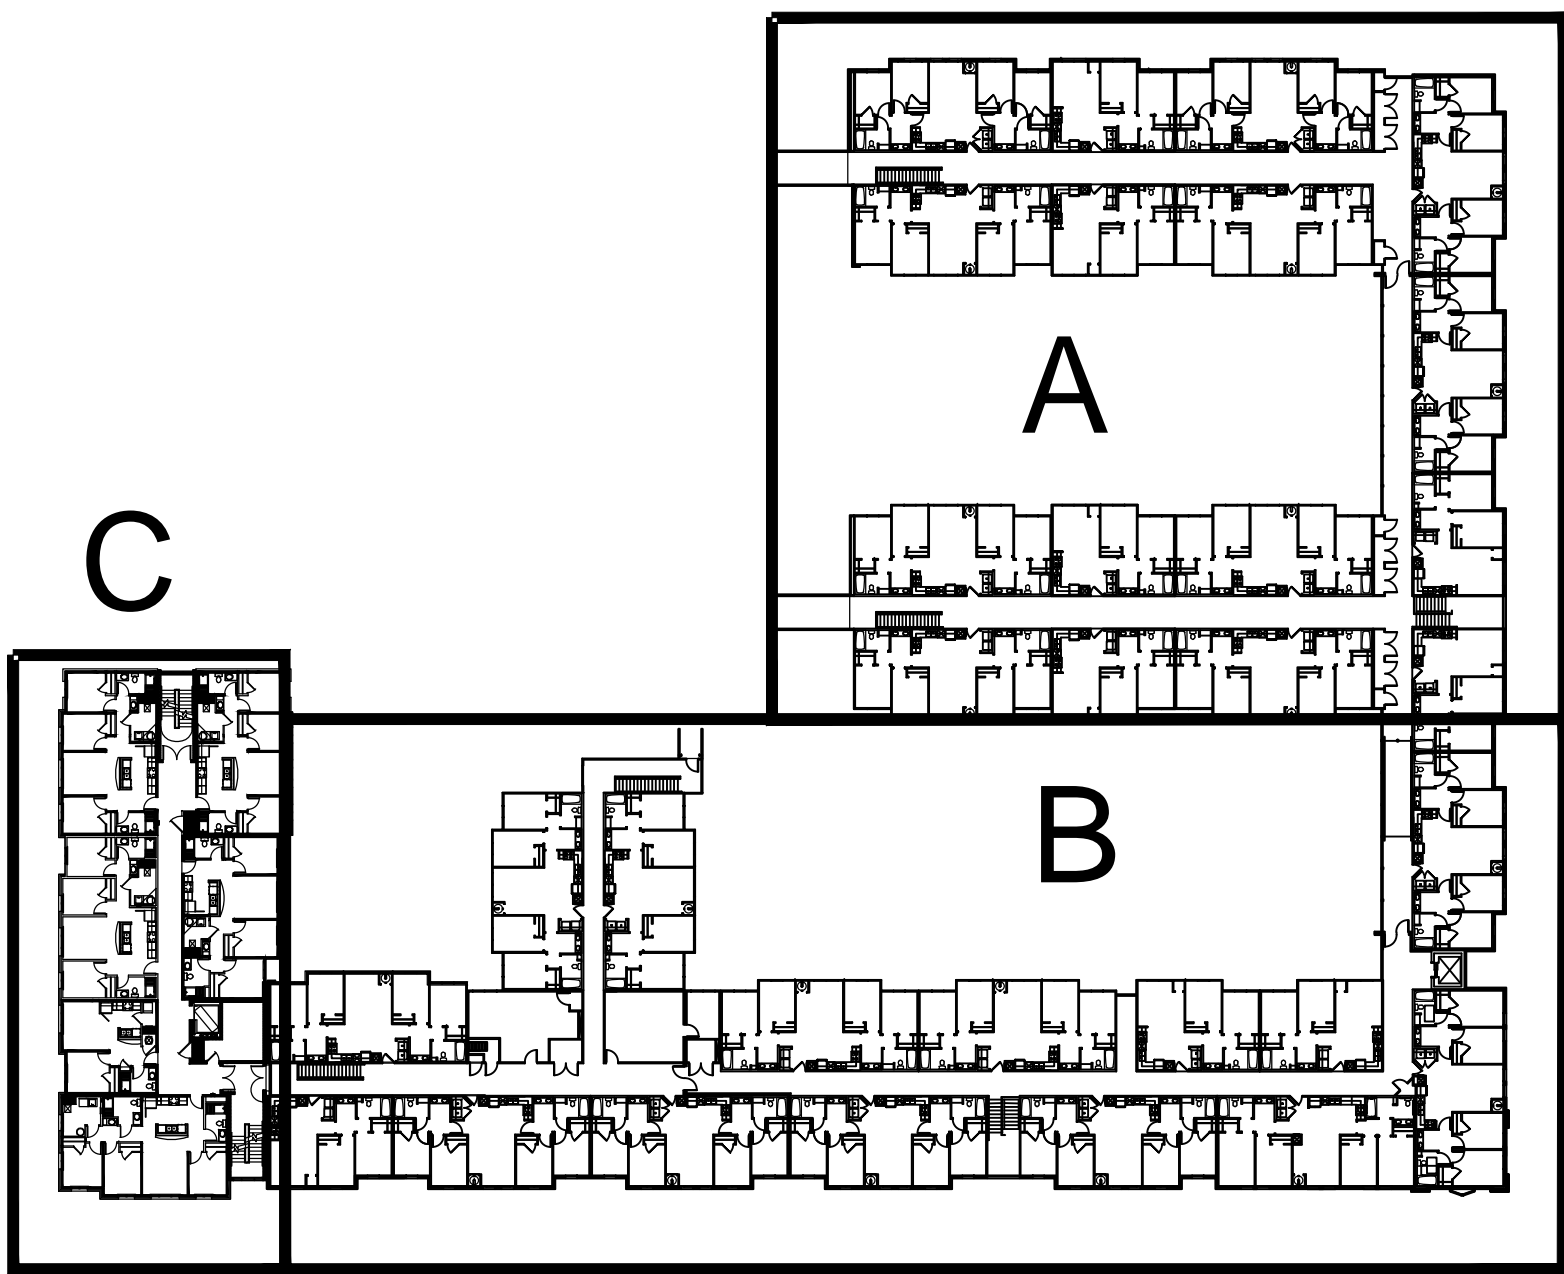

KEY PLAN - FOURTH FLOOR
NOT TO SCALE

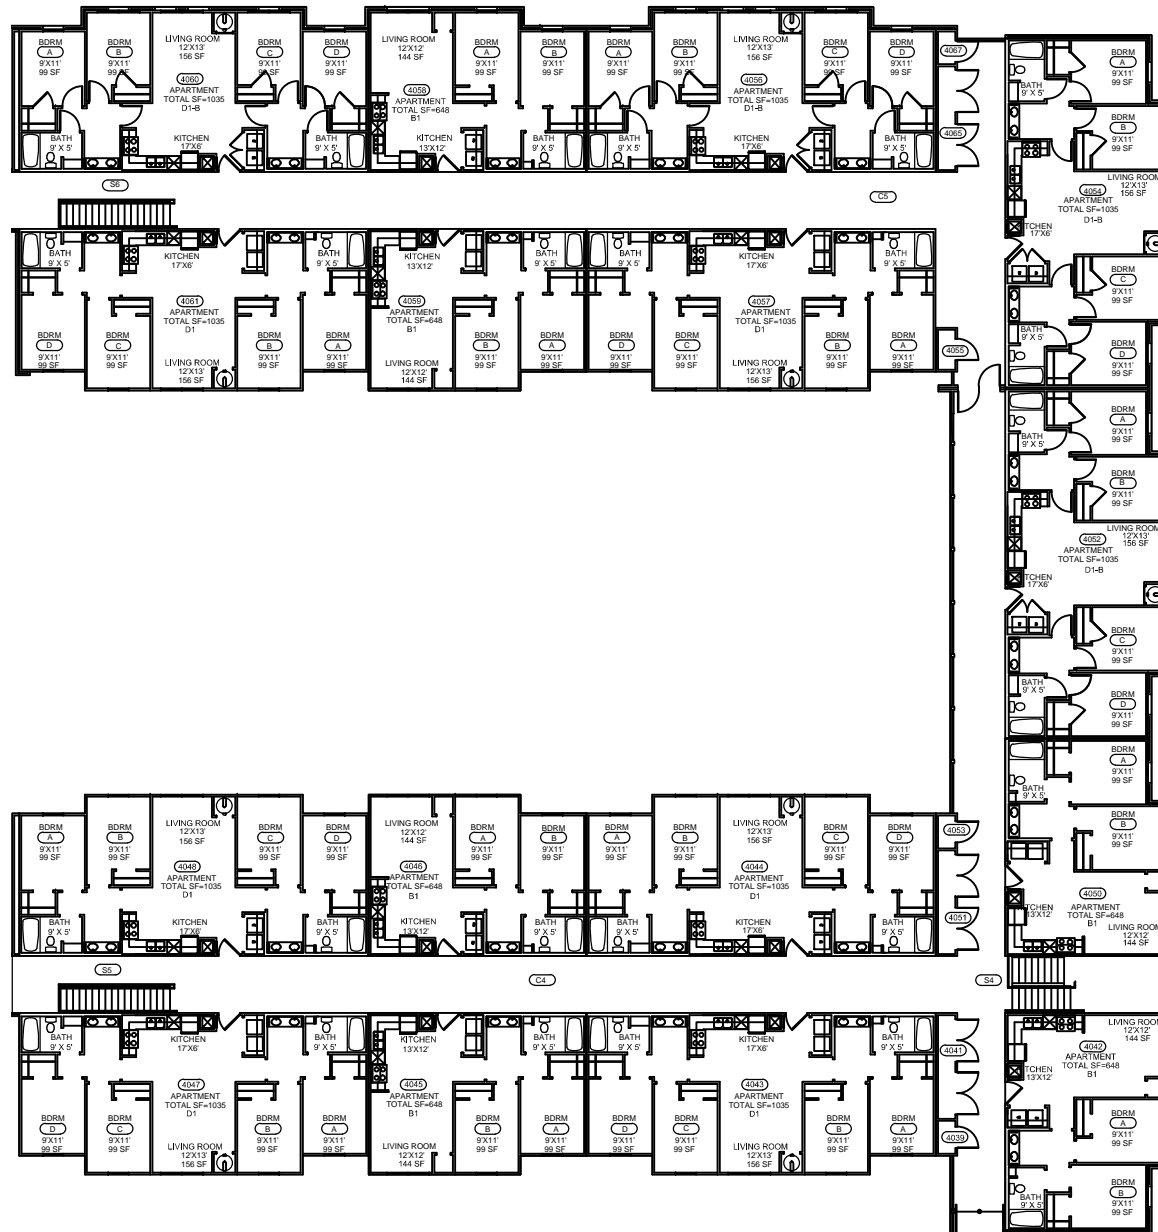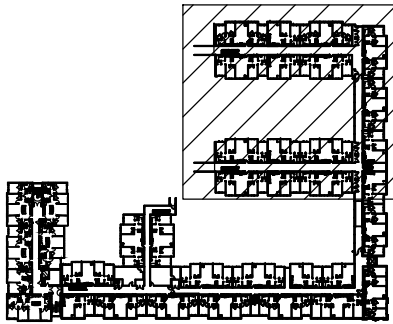

FOURTH FLOOR - AREA A
NOT TO SCALE

VCU Facilities Management

835 West Grace Street
Richmond, Va 23284

Phone: 804-828-7666
Fax: 804-828-2466



<http://www.vcu.edu/>



732 W. Broad St.

Not Plotted to Scale

Created By:	Date:
KSA	01/2014
Revised By:	Date:
Building Number:	229
Building Name:	BROAD & BELVIDERE
Floor Number:	04

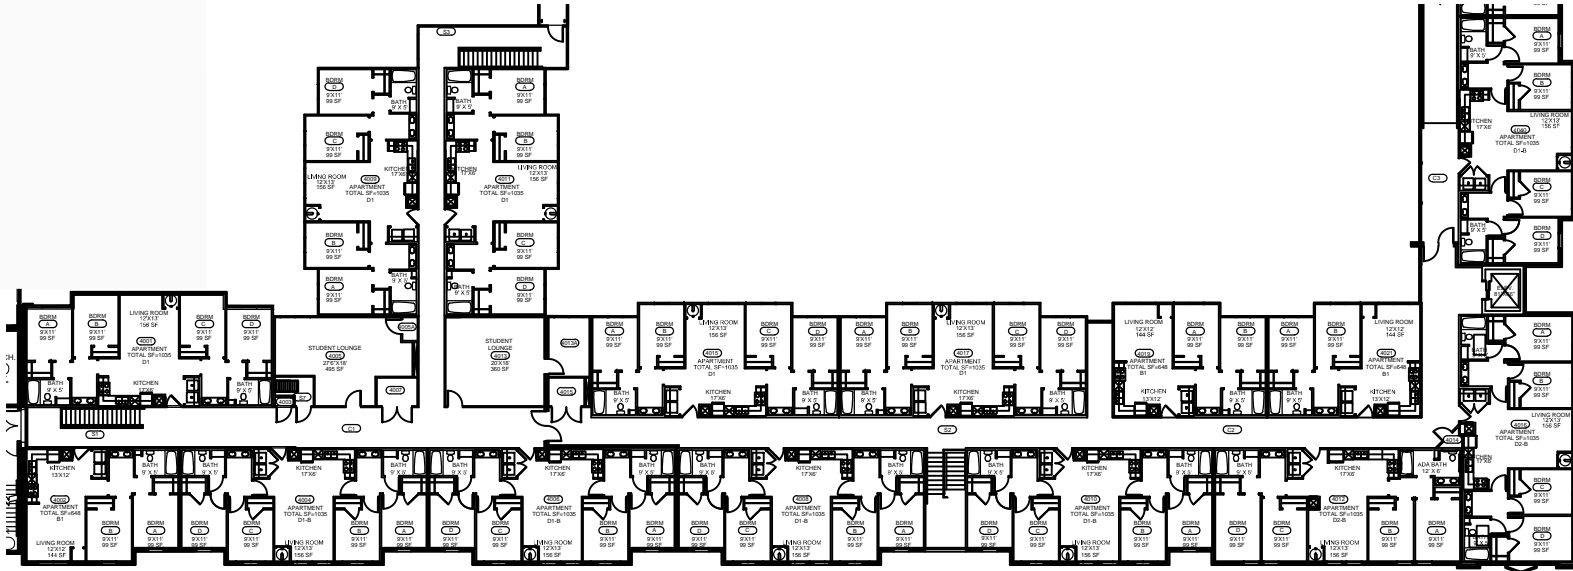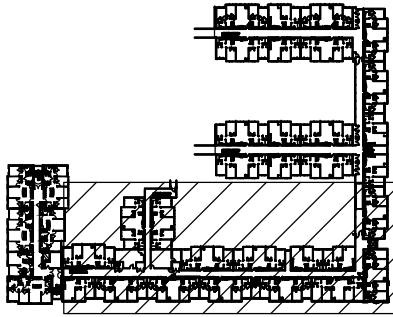

FOURTH FLOOR - AREA B
NOT TO SCALE

VCU Facilities Management

835 West Grace Street
Richmond, Va 23284

Phone: 804-828-7666
Fax: 804-828-2466

<http://www.vcu.edu/>



732 W. Broad St.

Not Plotted to Scale



Created By:	Date:
KSA	01/2014

Revised By:	Date:

Building Number:	229
------------------	-----

Building Name:	BROAD & BELVIDERE
----------------	-------------------

Floor Number:	04
---------------	----

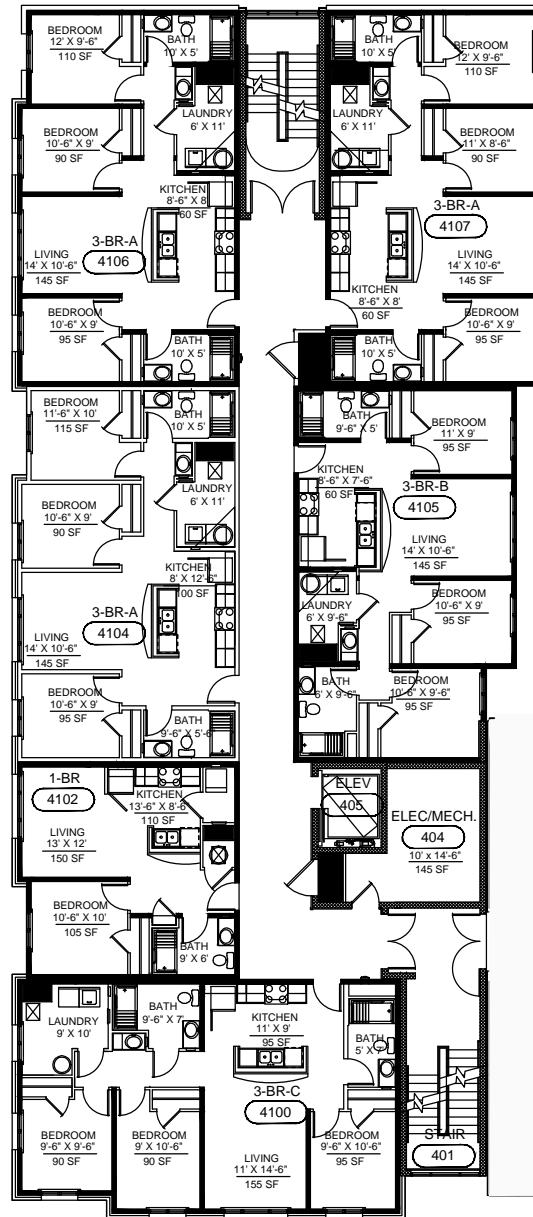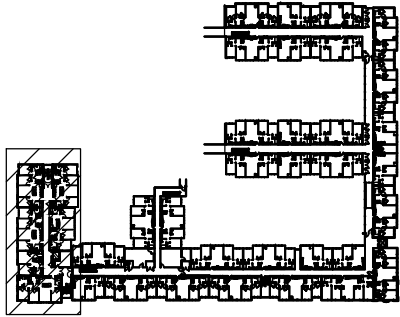

FOURTH FLOOR - AREA C
NOT TO SCALE

VCU Facilities Management

835 West Grace Street
Richmond, Va 23284

Phone: 804-828-7666
Fax: 804-828-2466


<http://www.vcu.edu/>



732 W. Broad St.

Not Plotted to Scale

Created By:	Date:
KSA	01/2014
Revised By:	Date:
Building Number:	229
Building Name:	BROAD & BELVIDERE
Floor Number:	04

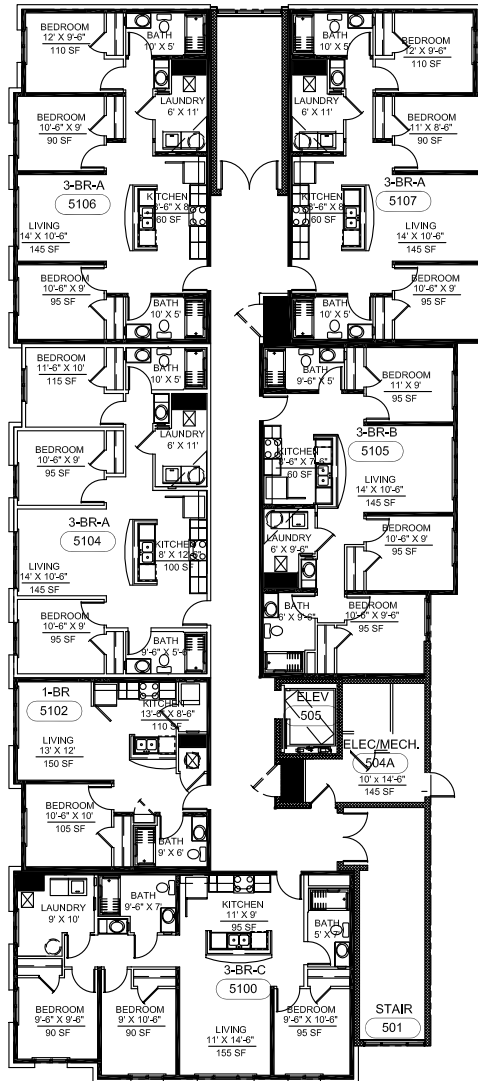

FLOOR PLAN - FIFTH FLOOR
NOT TO SCALE

VCU Facilities Management

835 West Grace Street
Richmond, Va 23284

Phone: 804-828-7666
Fax: 804-828-2466

<http://www.vcu.edu/>



732 W. Broad St.

Not Plotted to Scale



Created By:	Date:
KSA	01/2014

Revised By:	Date:

Building Number:	229
------------------	-----

Building Name:	BROAD & BELVIDERE
----------------	-------------------

Floor Number:	05
---------------	----

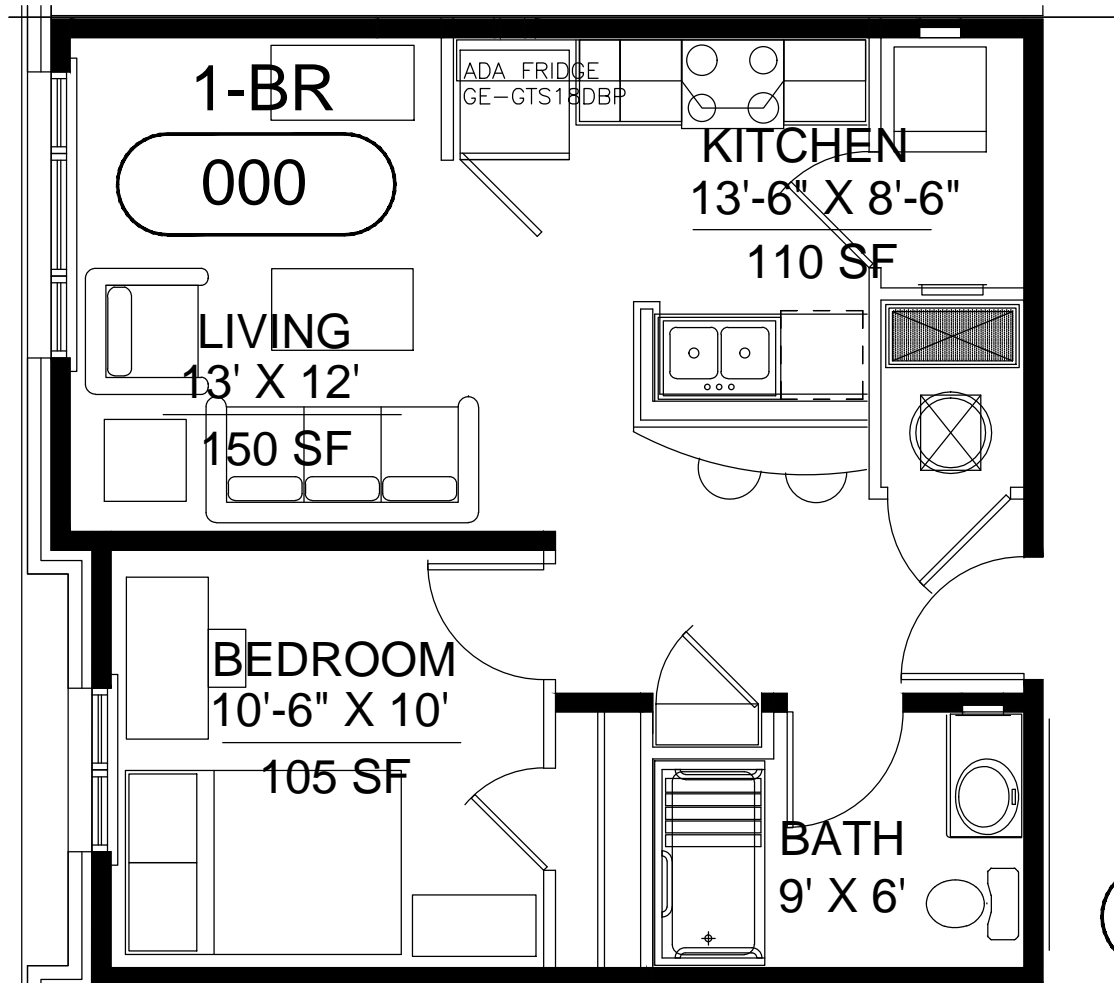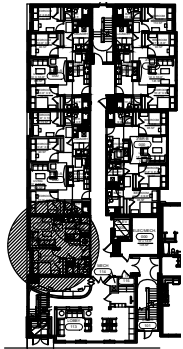

FURNITURE TYPICAL - 1 BR
 NOT TO SCALE

VCU Facilities Management

835 West Grace Street
 Richmond, Va 23284

Phone: 804-828-7666
 Fax: 804-828-2466

<http://www.vcu.edu/>



732 W. Broad St.

Not Plotted to Scale



Created By:	Date:
KSA	01/2014

Revised By:	Date:

Building Number:	229
------------------	-----

Building Name:	BROAD & BELVIDERE
----------------	-------------------

Floor Number:	01
---------------	----

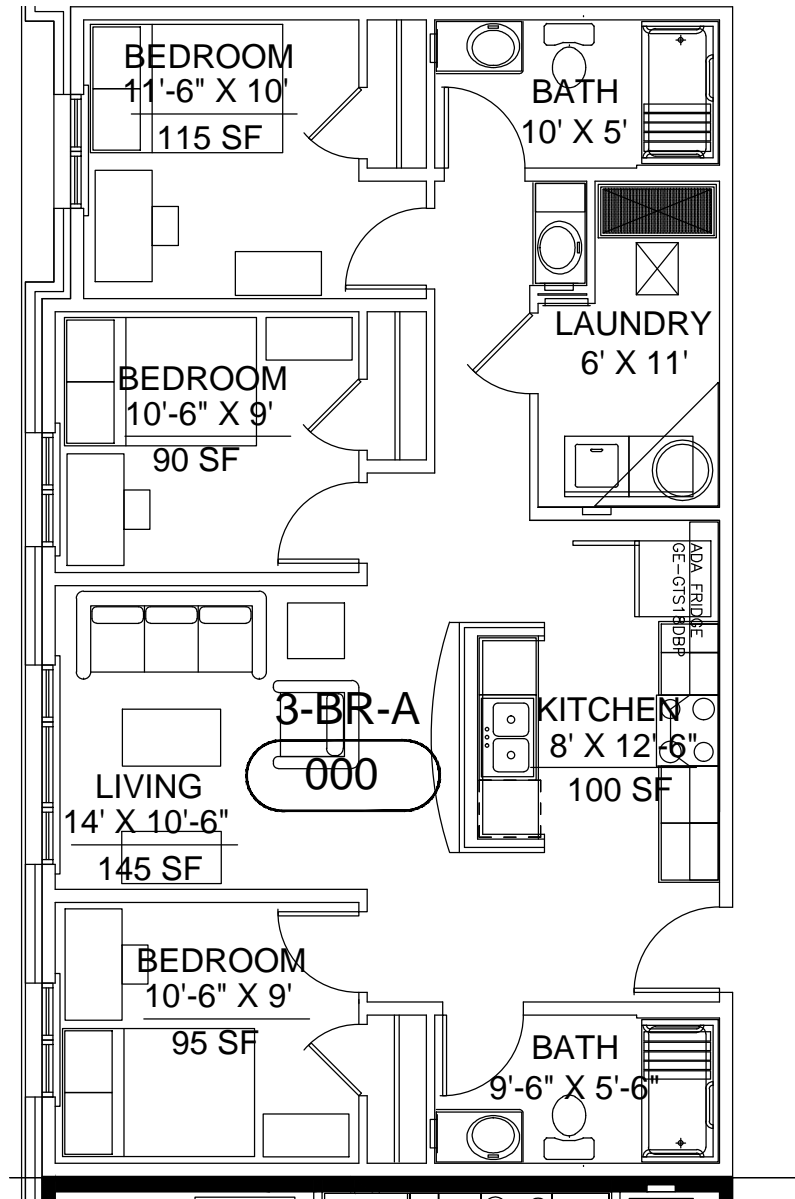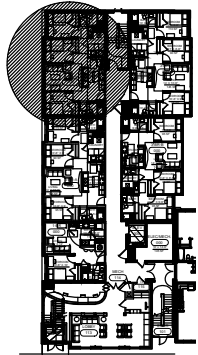

FURNITURE TYPICAL - 3 BR-A
 NOT TO SCALE

VCU Facilities Management

835 West Grace Street
 Richmond, Va 23284

Phone: 804-828-7666
 Fax: 804-828-2466

<http://www.vcu.edu/>



732 W. Broad St.



Not Plotted to Scale

Created By:	Date:
KSA	01/2014
Revised By:	Date:

Building Number: 229

Building Name: BROAD & BELVIDERE

Floor Number: 01

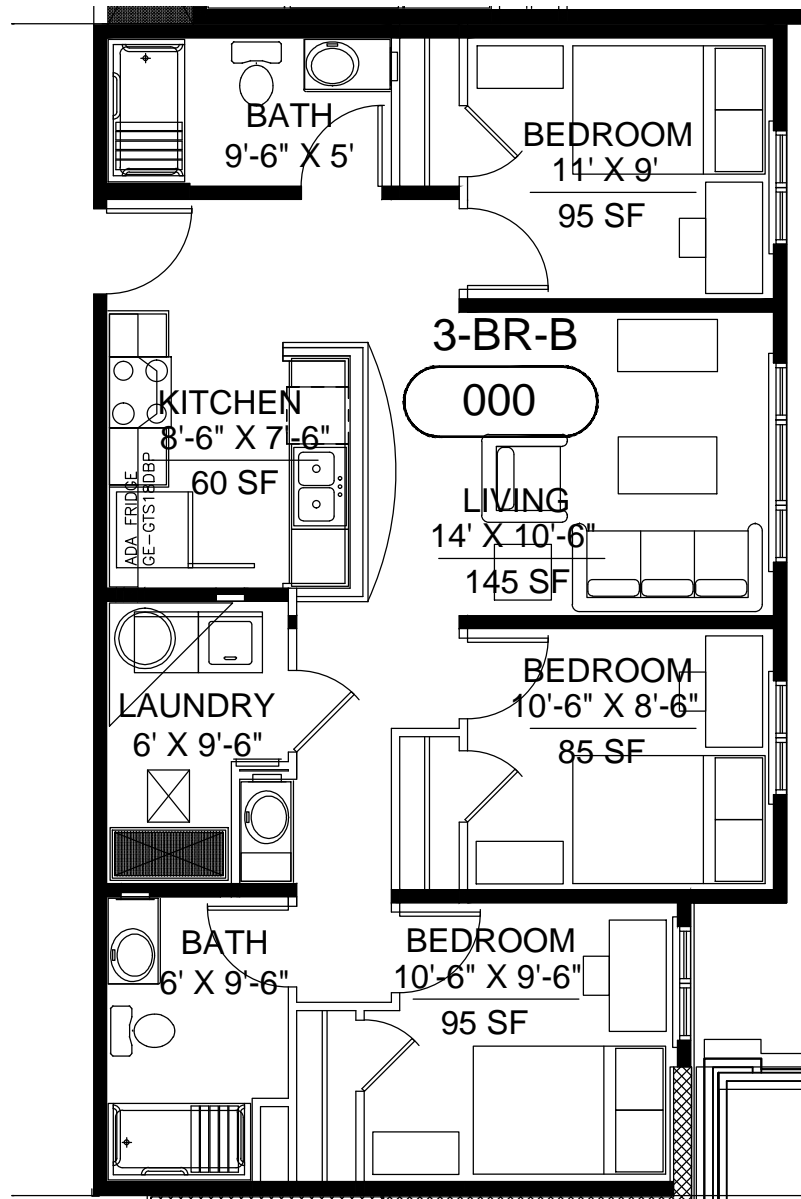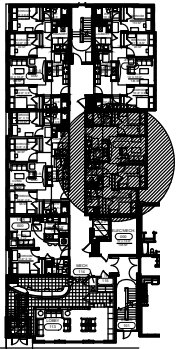

FURNITURE TYPICAL - 3 BR-B
NOT TO SCALE

VCU Facilities Management

835 West Grace Street
Richmond, Va 23284

Phone: 804-828-7666
Fax: 804-828-2466

<http://www.vcu.edu/>



732 W. Broad St.



Not Plotted to Scale

Created By:	Date:
KSA	01/2014
Revised By:	Date:

Building Number: 229

Building Name: BROAD & BELVIDERE

Floor Number: 01

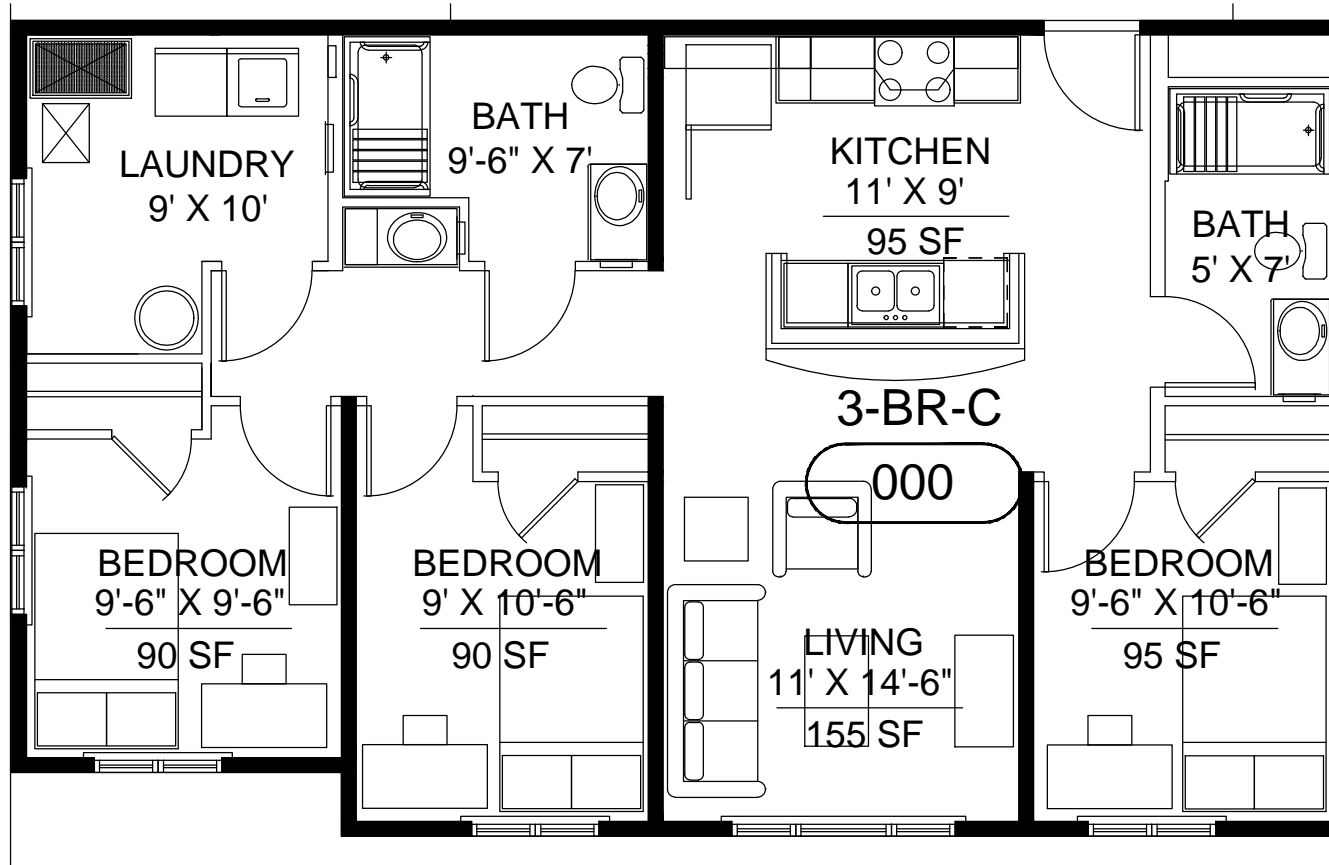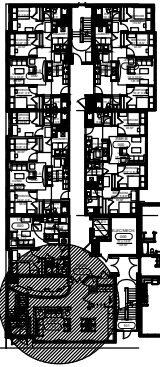

FURNITURE TYPICAL - 3 BR-C

NOT TO SCALE

VCU Facilities Management

835 West Grace Street
Richmond, Va 23284

Phone: 804-828-7666
Fax: 804-828-2466

<http://www.vcu.edu/>



732 W. Broad St.



Not Plotted to Scale

Created By:	Date:
KSA	01/2014
Revised By:	Date:

Building Number:	229
------------------	-----

Building Name:	BROAD & BELVIDERE
----------------	-------------------

Floor Number:	01
---------------	----

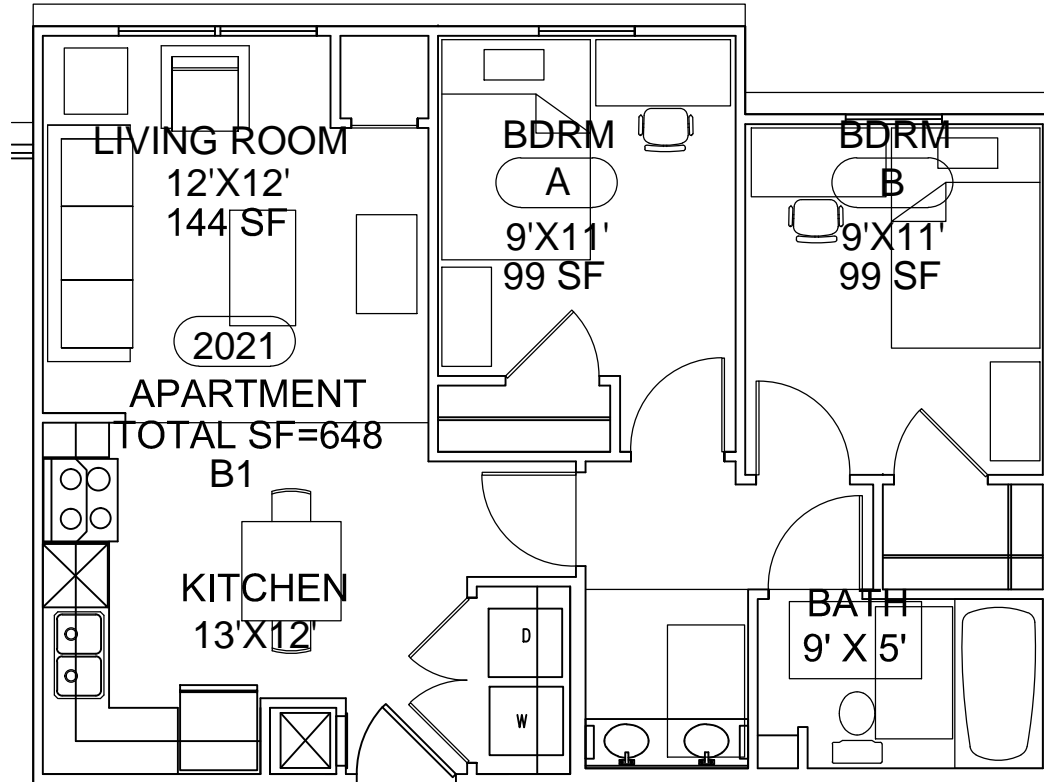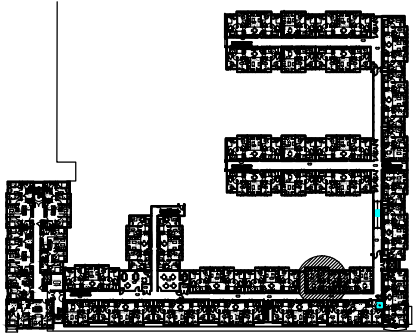

FURNITURE TYPICAL B1
NOT TO SCALE

VCU Facilities Management

835 West Grace Street
Richmond, Va 23284

Phone: 804-828-7666
Fax: 804-828-2466

<http://www.vcu.edu/>



732 W. Broad St.

Not Plotted to Scale



Created By:	Date:
KSA	01/2014

Revised By:	Date:

Building Number:	229
------------------	-----

Building Name:
BROAD & BELVIDERE

Floor Number:	02
---------------	----

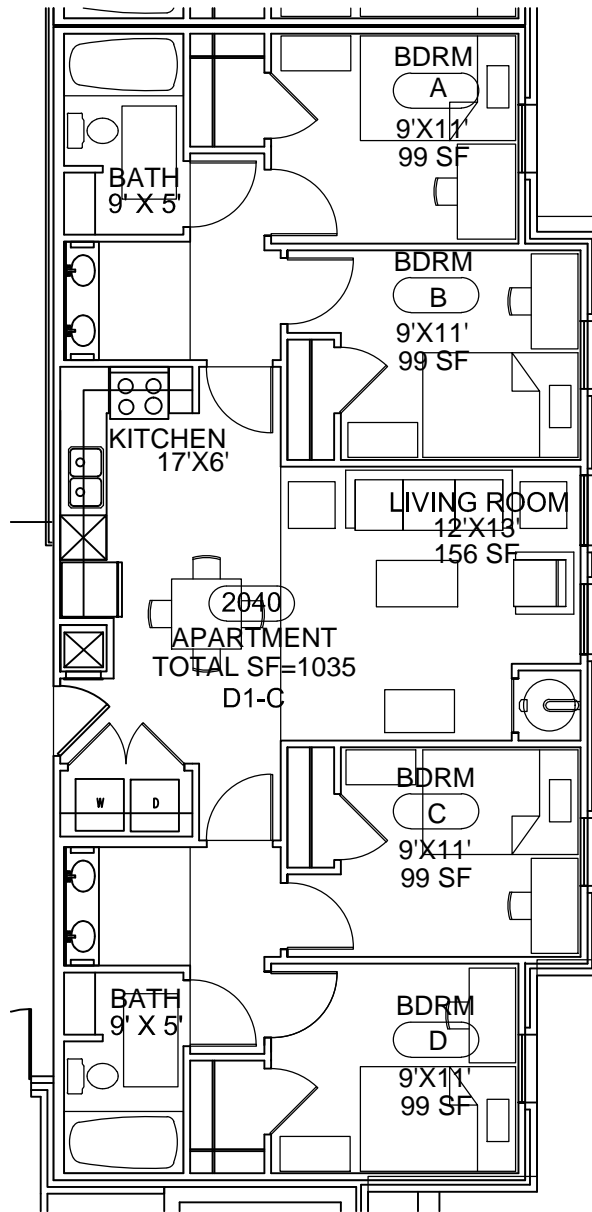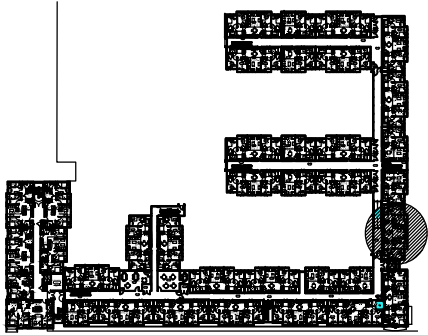

FURNITURE TYPICAL D1-C
NOT TO SCALE

VCU Facilities Management

835 West Grace Street
Richmond, Va 23284

Phone: 804-828-7666
Fax: 804-828-2466

<http://www.vcu.edu/>




732 W. Broad St.

Not Plotted to Scale

Created By:	Date:
KSA	01/2014
Revised By:	Date:
Building Number:	229

Building Name:
BROAD & BELVIDERE

Floor Number:
02

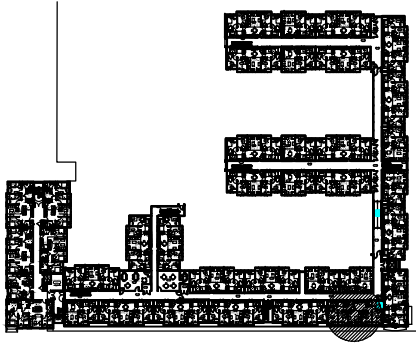

VCU Facilities Management


835 West Grace Street
Richmond, Va 23284

Phone: 804-828-7666
Fax: 804-828-2466

<http://www.vcu.edu/>



732 W. Broad St.

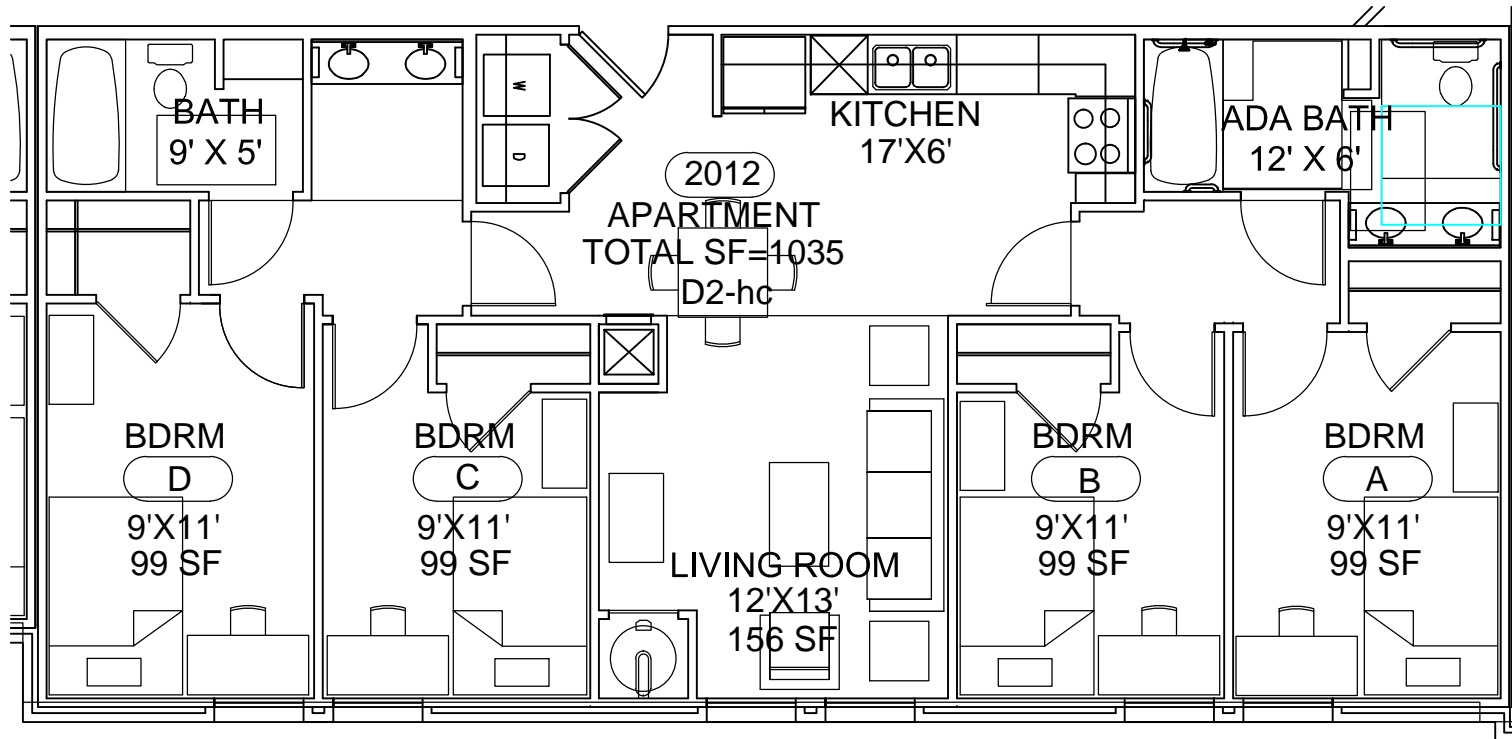

Not Plotted to Scale

Created By:	Date:
KSA	01/2014

Revised By:	Date:

Building Number:	229
------------------	-----

Building Name:	BROAD & BELVIDERE
----------------	-------------------

FURNITURE TYPICAL D2-HC

NOT TO SCALE

Floor Number:	02
---------------	----

02

