



---

Virginia Commonwealth University  
WEST GRACE NORTH

*Project 14068*

---



---

Virginia Commonwealth University  
WEST GRACE NORTH

**Section I**  
**1st-5th Floors**

---


*Floor Plan, Key Plan, Sections, Typicals*

VCU  
FACILITIES MANAGEMENT

835 W. GRACE STREET  
RICHMOND, VA 23284

P: 804-828-7666  
F: 804-828-2466

HTTP://WWW.VCU.EDU/

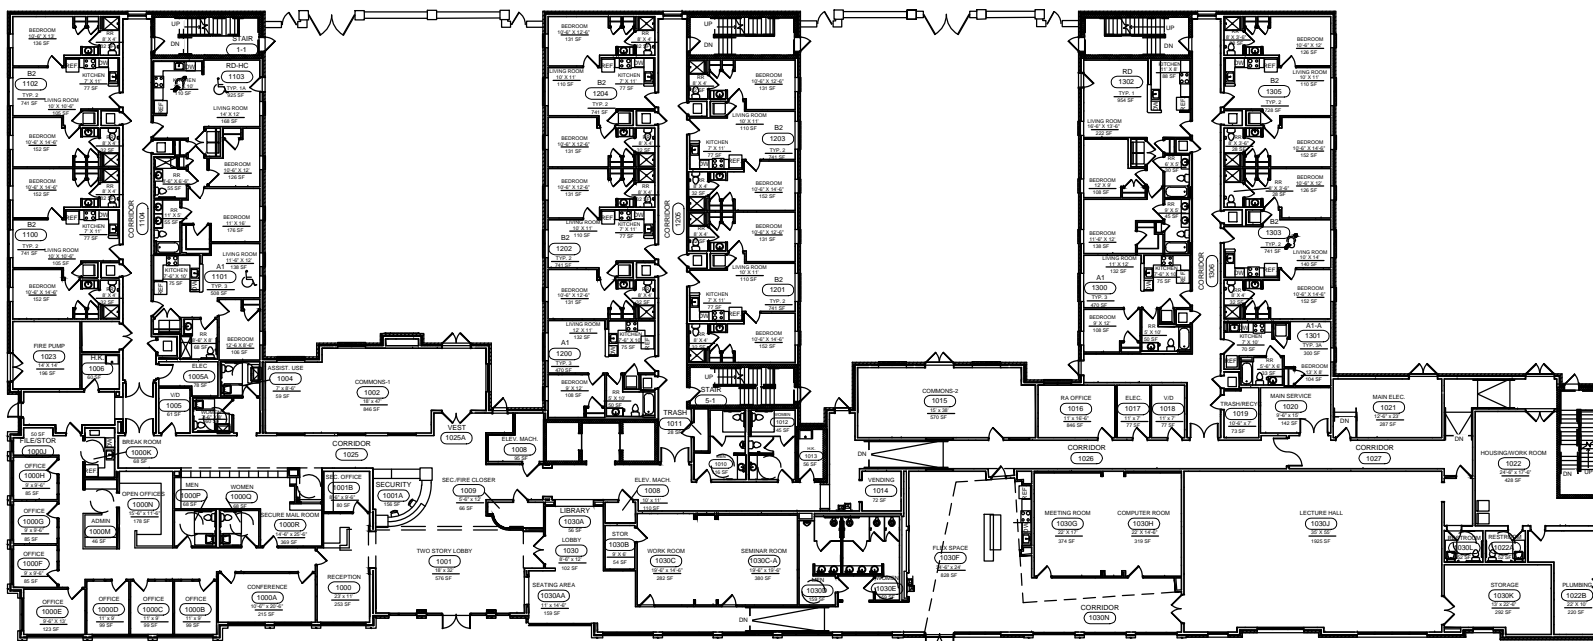

# FLOOR PLAN - FIRST FLOOR


NOT TO SCALE

CREATED BY:	DATE:
KSA	10/2014
REVISED BY:	DATE:
BUILDING NUMBER:	289
BUILDING NAME:	WEST GRACE N. DORMS
FLOOR NUMBER:	01

# A

# B

# C

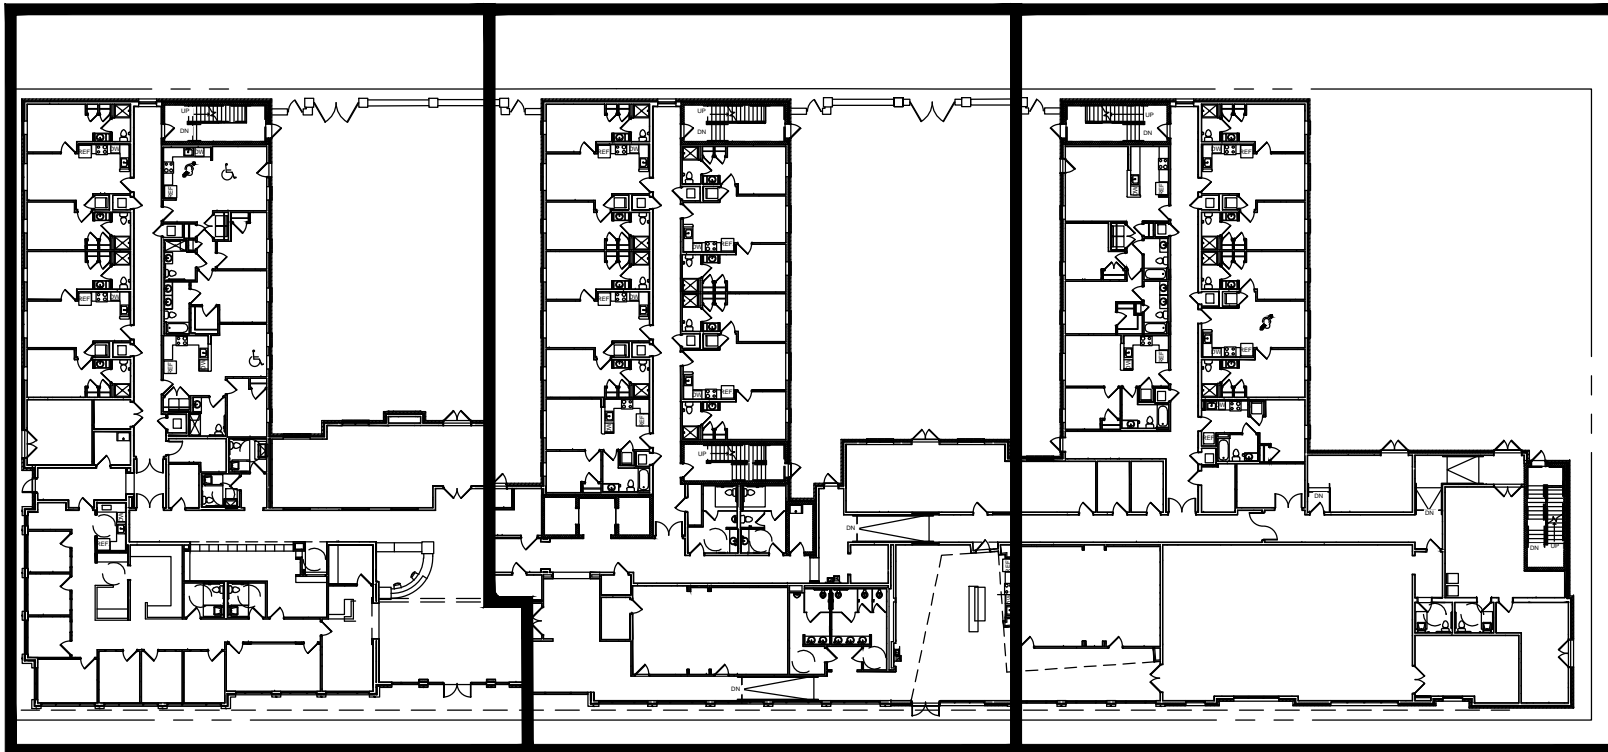

KEY PLAN - FIRST FLOOR  
NOT TO SCALE

VCU  
FACILITIES MANAGEMENT

835 W. GRACE STREET  
RICHMOND, VA 23284


P: 804-828-7666  
F: 804-828-2466

[HTTP://WWW.VCU.EDU/](http://www.vcu.edu/)




CREATED BY:	DATE:
KSA	10/2014
REVISED BY:	DATE:
BUILDING NUMBER:	289
BUILDING NAME:	WEST GRACE N. DORMS
FLOOR NUMBER:	01

A

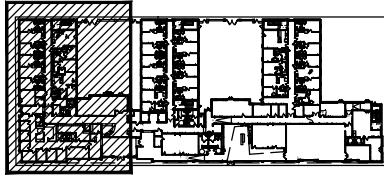

KEY PLAN FIRST FLOOR

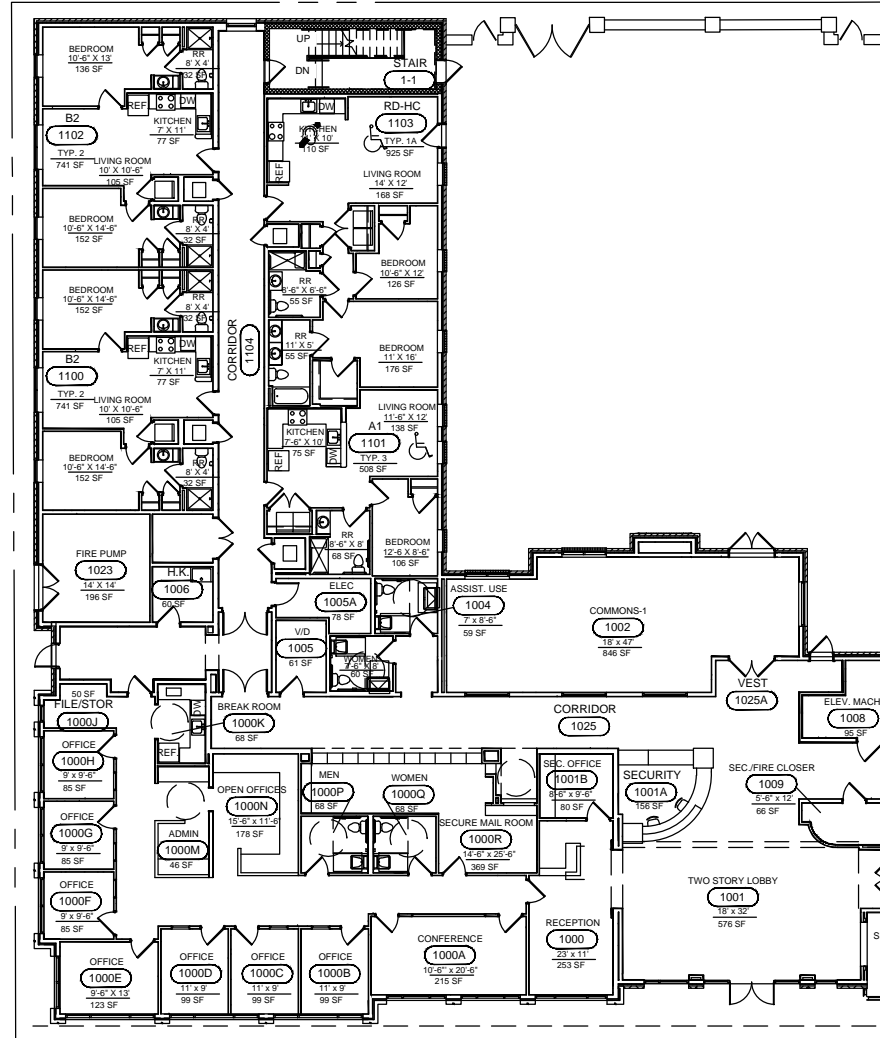

AREA A - FIRST FLOOR

NOT TO SCALE

VCU  
FACILITIES MANAGEMENT

835 W. GRACE STREET  
RICHMOND, VA 23284

P: 804-828-7666  
F: 804-828-2466

[HTTP://WWW.VCU.EDU/](http://www.vcu.edu/)




CREATED BY:	DATE:
KSA	10/2014
REVISED BY:	DATE:

BUILDING NUMBER: 289


BUILDING NAME:  
WEST GRACE N. DORMS

FLOOR NUMBER:  
01

B

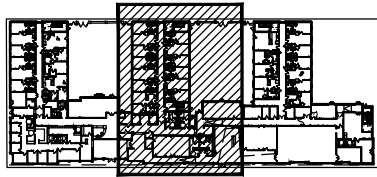

KEY PLAN FIRST FLOOR

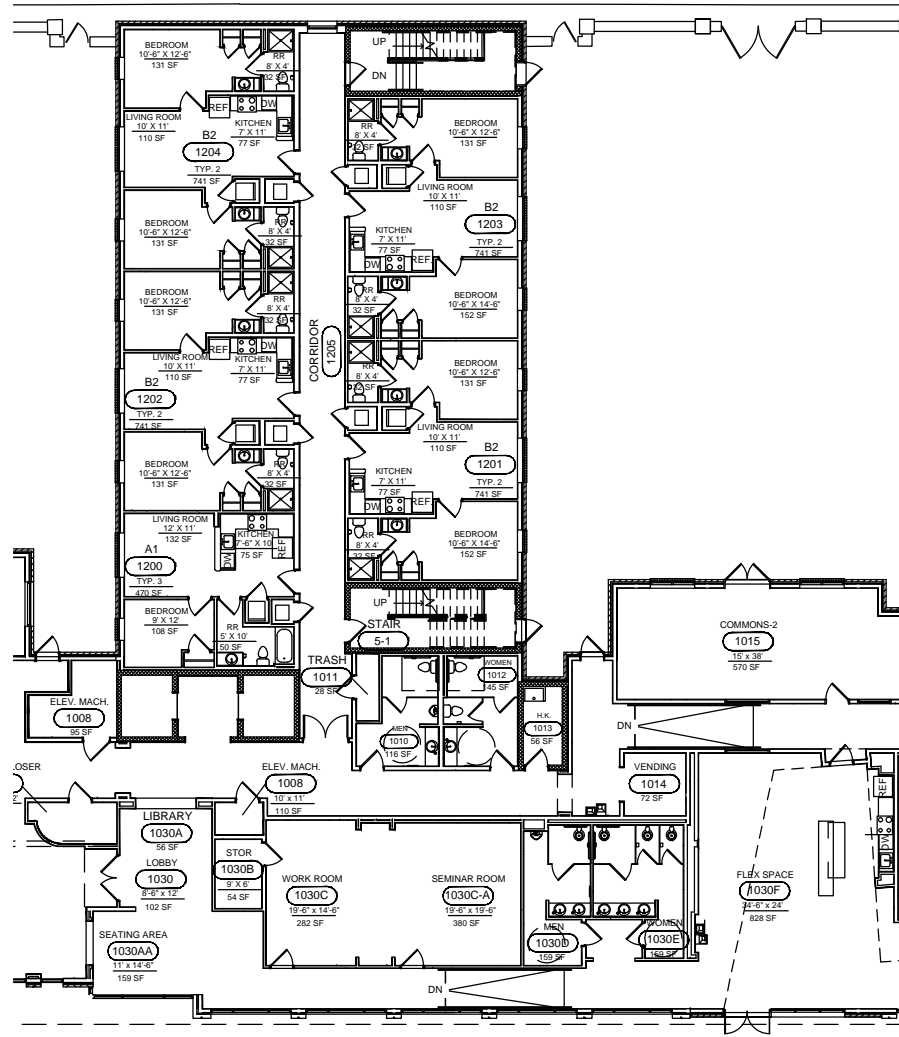

AREA B - FIRST FLOOR  
NOT TO SCALE

VCU  
FACILITIES MANAGEMENT

835 W. GRACE STREET  
RICHMOND, VA 23284

P: 804-828-7666  
F: 804-828-2466

HTTP://WWW.VCU.EDU/




CREATED BY:	DATE:
KSA	10/2014
REVISED BY:	DATE:

BUILDING NUMBER: 289


BUILDING NAME:  
WEST GRACE N. DORMS

FLOOR NUMBER:  
01

C

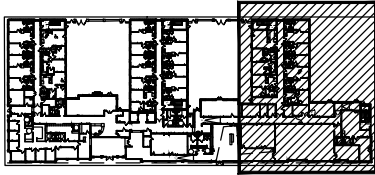

KEY PLAN FIRST FLOOR

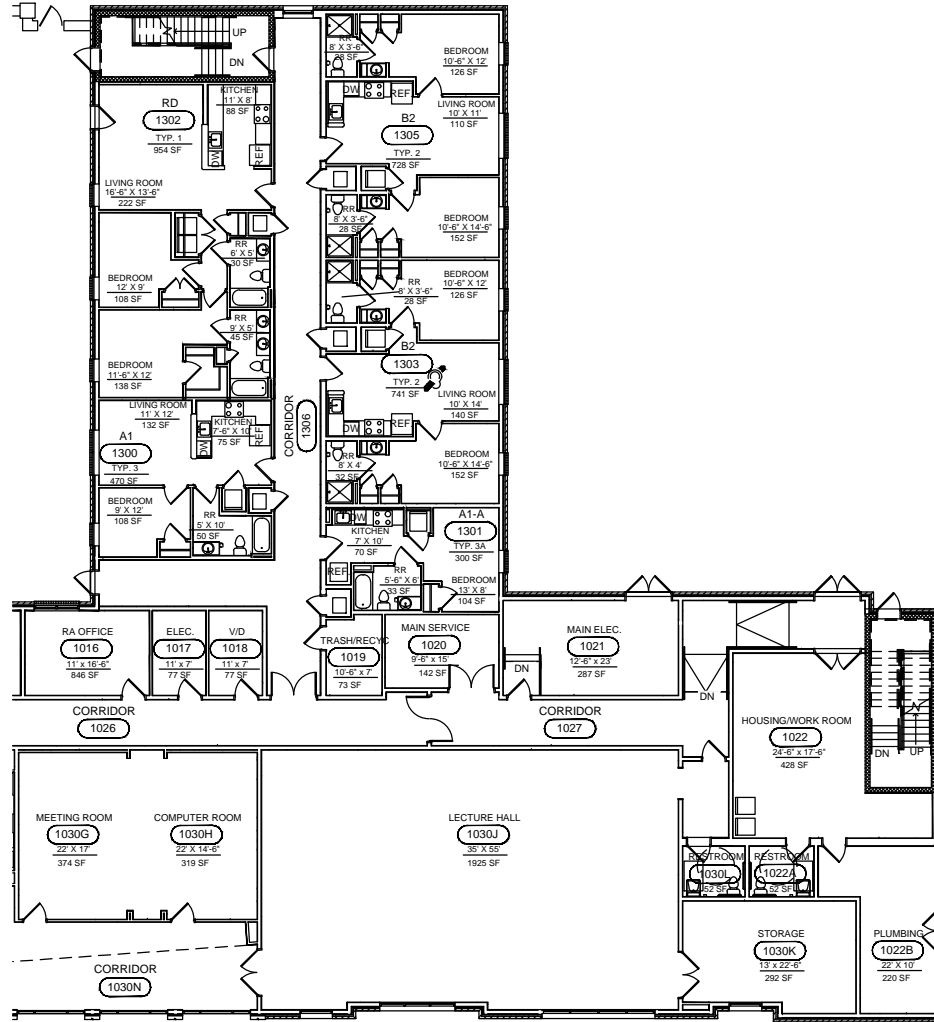

AREA C - FIRST FLOOR  
NOT TO SCALE

VCU  
FACILITIES MANAGEMENT

835 W. GRACE STREET  
RICHMOND, VA 23284

P: 804-828-7666  
F: 804-828-2466

[HTTP://WWW.VCU.EDU/](http://www.vcu.edu/)




CREATED BY:	DATE:
KSA	10/2014
REVISED BY:	DATE:
BUILDING NUMBER:	289
BUILDING NAME:	WEST GRACE N. DORMS
FLOOR NUMBER:	01

VCU  
FACILITIES MANAGEMENT

835 W. GRACE STREET  
RICHMOND, VA 23284

P: 804-828-7666  
F: 804-828-2466

[HTTP://WWW.VCU.EDU/](http://www.vcu.edu/)

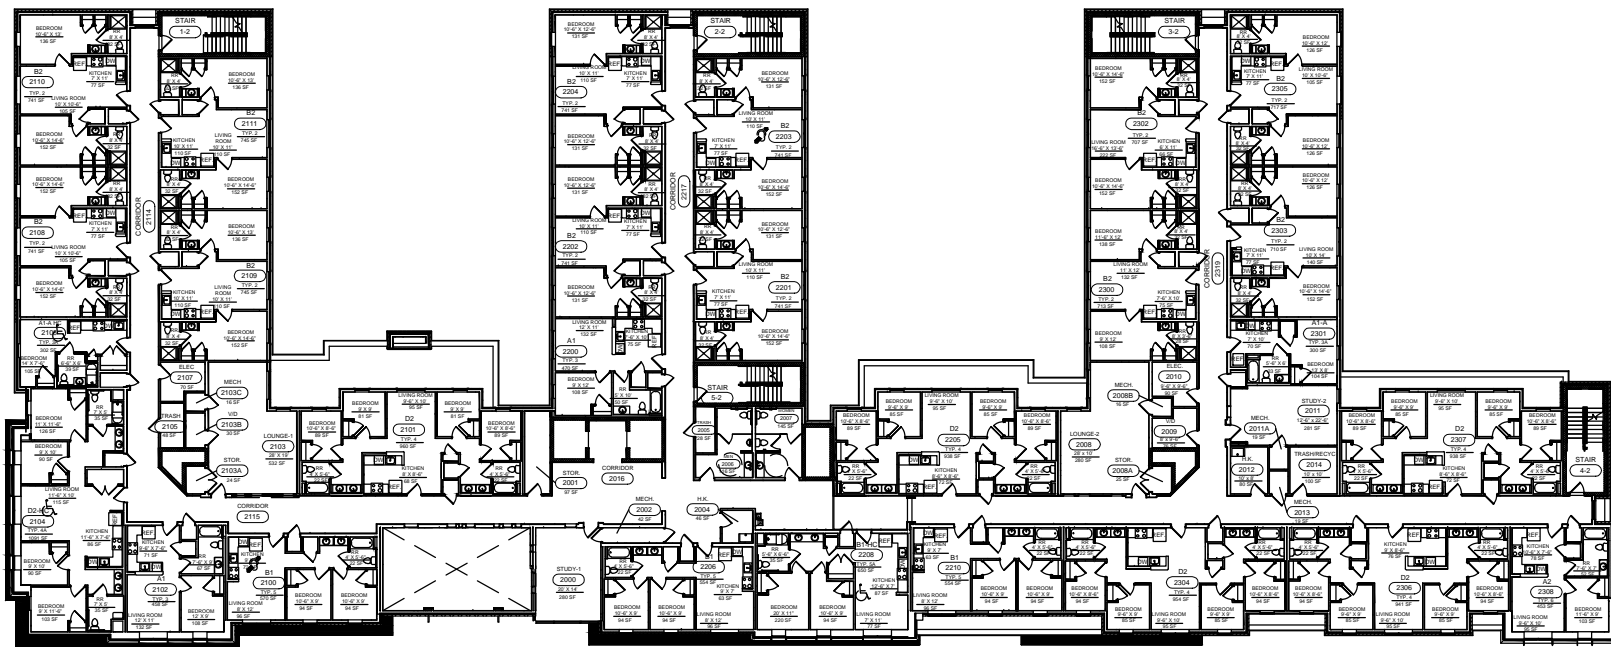

FLOOR PLAN - SECOND FLOOR  
NOT TO SCALE


CREATED BY:	DATE:
KSA	10/2014
REVISED BY:	DATE:
BUILDING NUMBER:	289
BUILDING NAME:	WEST GRACE N. DORMS
FLOOR NUMBER:	02



# A

# B

# C

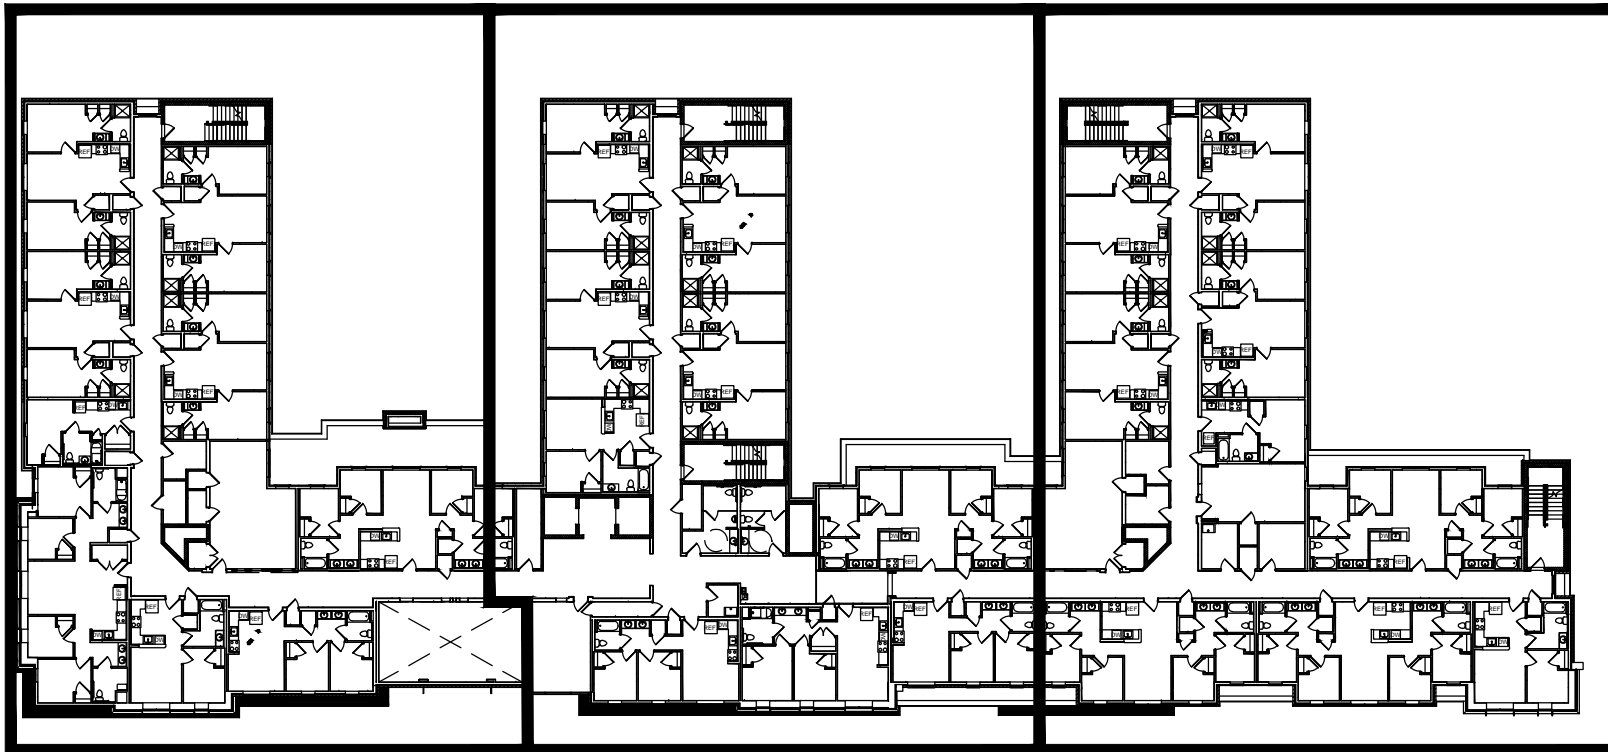

KEY PLAN - SECOND FLOOR  
NOT TO SCALE

VCU  
FACILITIES MANAGEMENT

835 W. GRACE STREET  
RICHMOND, VA 23284


P: 804-828-7666  
F: 804-828-2466

[HTTP://WWW.VCU.EDU/](http://www.vcu.edu/)




CREATED BY:	DATE:
KSA	10/2014
REVISED BY:	DATE:
BUILDING NUMBER:	289
BUILDING NAME: WEST GRACE N. DORMS	
FLOOR NUMBER:	02

A

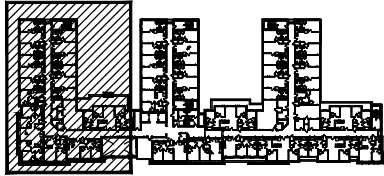

KEY PLAN SECOND FLOOR

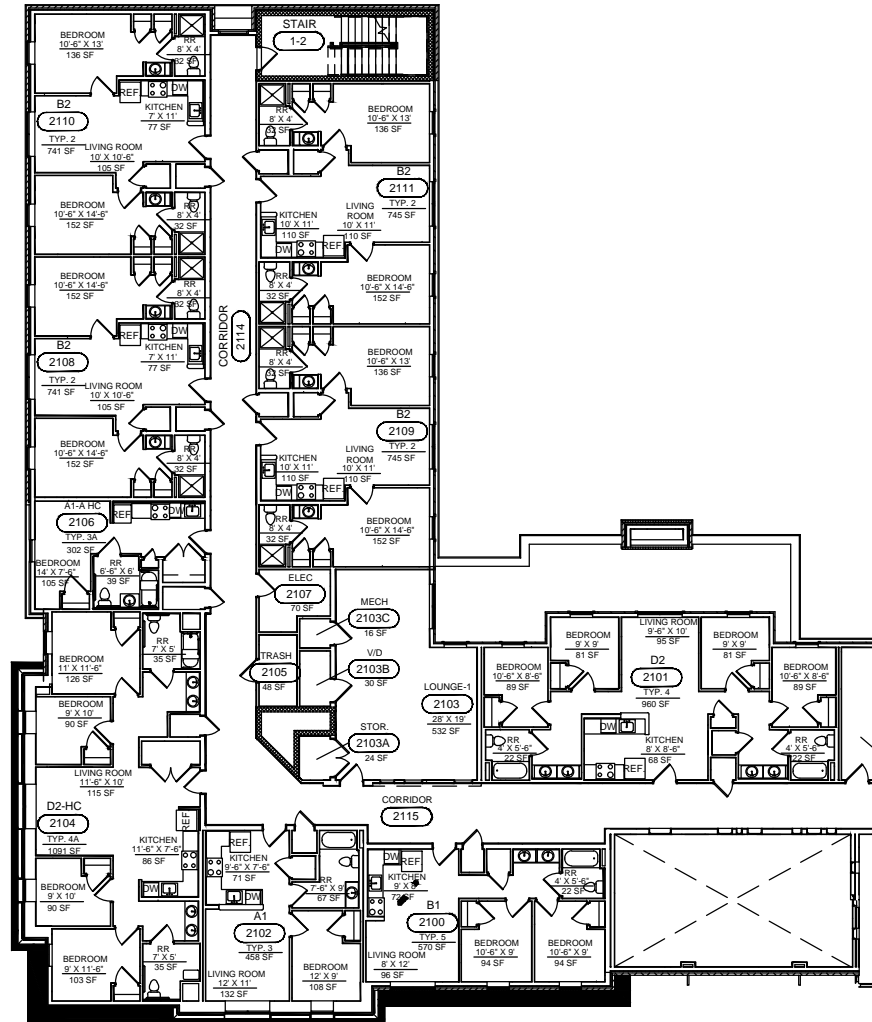

AREA A - SECOND FLOOR  
NOT TO SCALE

VCU  
FACILITIES MANAGEMENT

835 W. GRACE STREET  
RICHMOND, VA 23284

P: 804-828-7666  
F: 804-828-2466

[HTTP://WWW.VCU.EDU/](http://www.vcu.edu/)



CREATED BY:	DATE:
KSA	10/2014


REVISED BY:	DATE:

BUILDING NUMBER:	289
------------------	-----


BUILDING NAME:	WEST GRACE N. DORMS
----------------	---------------------

FLOOR NUMBER:	02
---------------	----

B

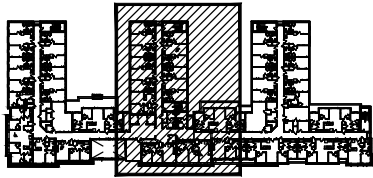

KEY PLAN SECOND FLOOR

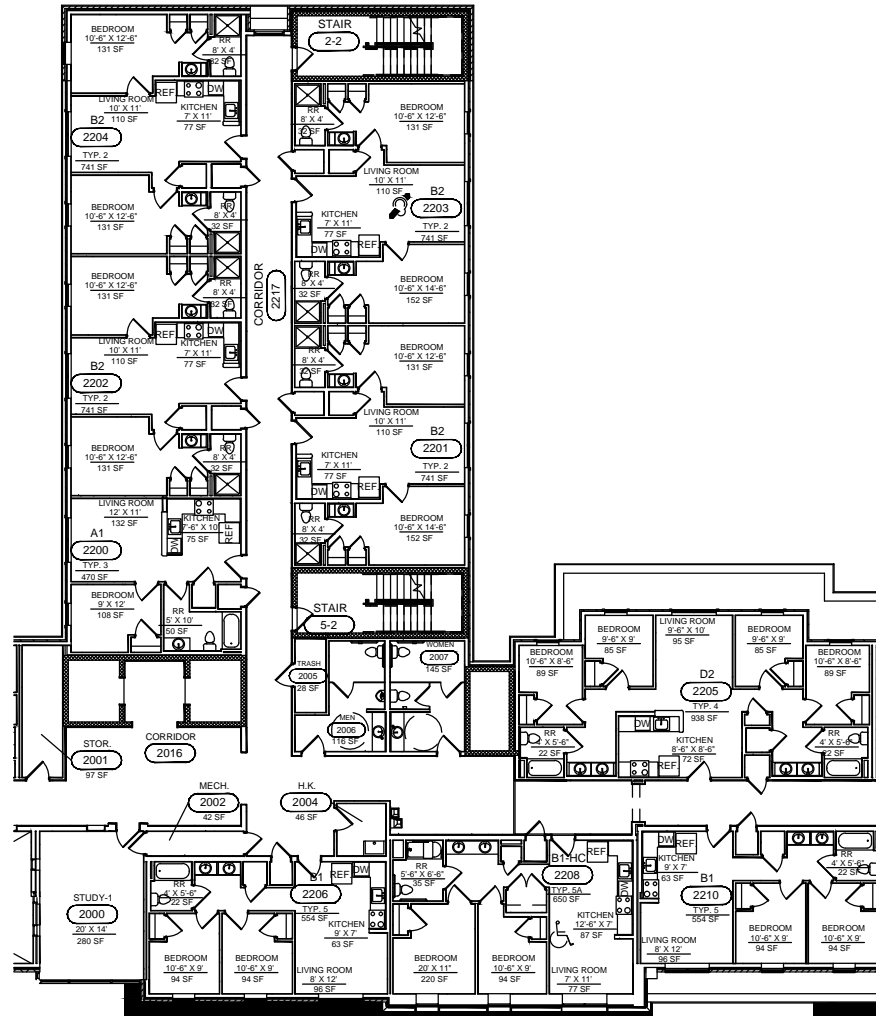

AREA B - SECOND FLOOR

NOT TO SCALE

VCU  
FACILITIES MANAGEMENT

835 W. GRACE STREET  
RICHMOND, VA 23284

P: 804-828-7666  
F: 804-828-2466

[HTTP://WWW.VCU.EDU/](http://www.vcu.edu/)



CREATED BY:	DATE:
KSA	10/2014


REVISED BY:	DATE:

BUILDING NUMBER:	289
------------------	-----


BUILDING NAME:  
WEST GRACE N. DORMS

FLOOR NUMBER:	02
---------------	----

C

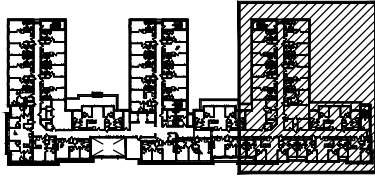

KEY PLAN SECOND FLOOR

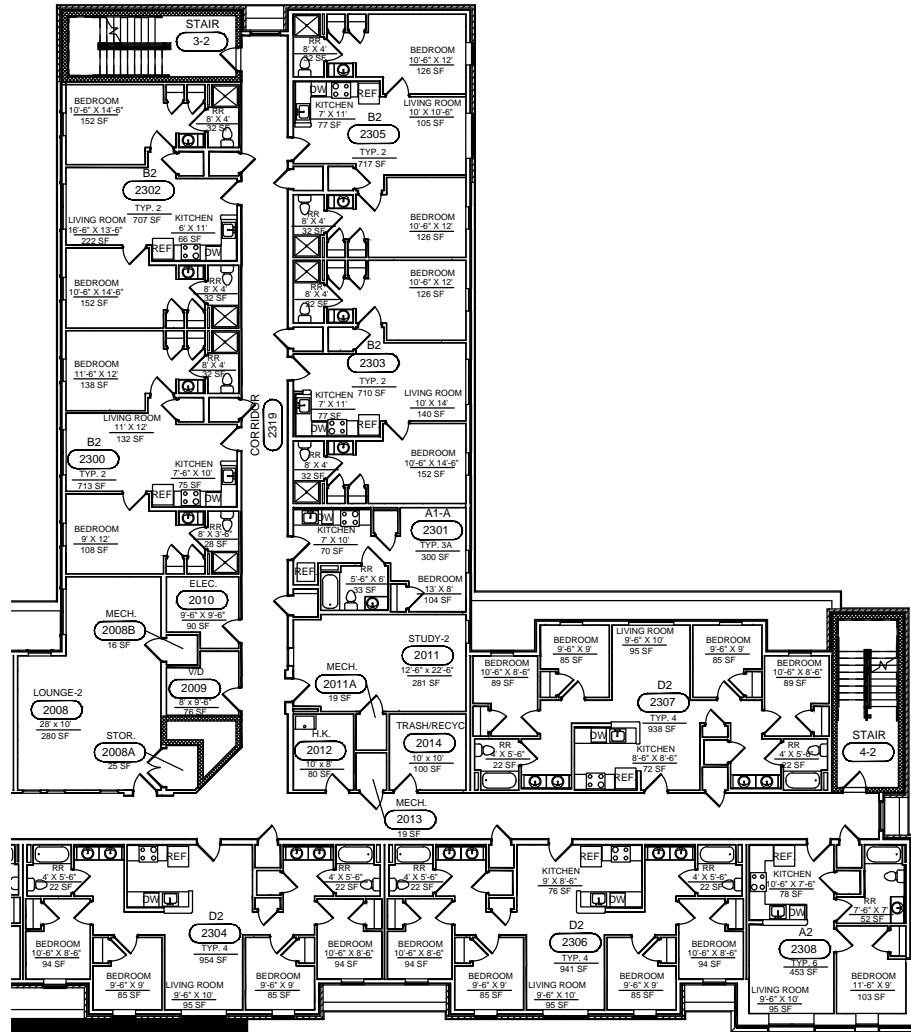

AREA C - SECOND FLOOR  
NOT TO SCALE

VCU  
FACILITIES MANAGEMENT

835 W. GRACE STREET  
RICHMOND, VA 23284

P: 804-828-7666  
F: 804-828-2466

HTTP://WWW.VCU.EDU/




CREATED BY:	DATE:
KSA	10/2014
REVISED BY:	DATE:
BUILDING NUMBER:	289
BUILDING NAME:	WEST GRACE N. DORMS
FLOOR NUMBER:	02

VCU  
FACILITIES MANAGEMENT

835 W. GRACE STREET  
RICHMOND, VA 23284

P: 804-828-7666  
F: 804-828-2466

[HTTP://WWW.VCU.EDU/](http://www.vcu.edu/)

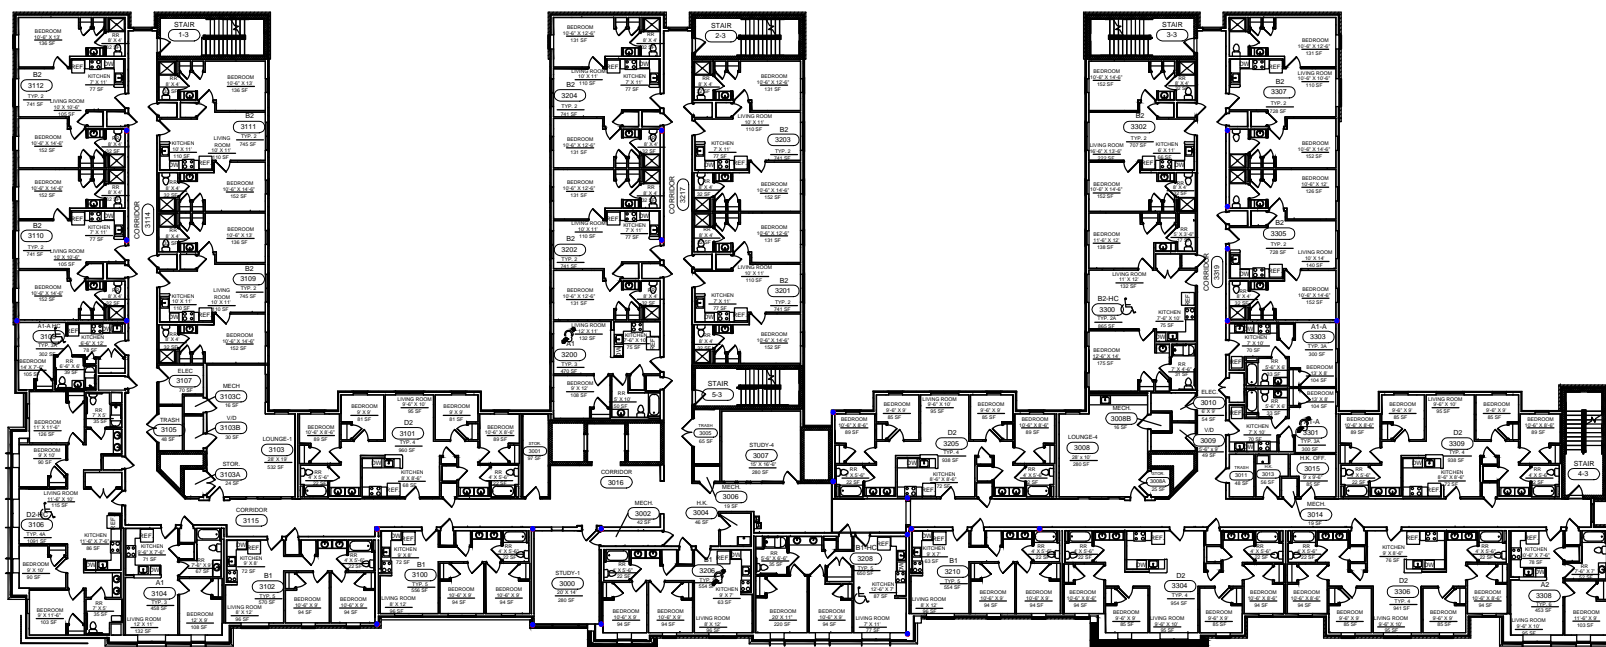


FLOOR PLAN - THIRD FLOOR  
NOT TO SCALE

CREATED BY:	DATE:
KSA	10/2014
REVISED BY:	DATE:
BUILDING NUMBER:	289
BUILDING NAME: WEST GRACE N. DORMS	
FLOOR NUMBER:	03

# A

# B

# C

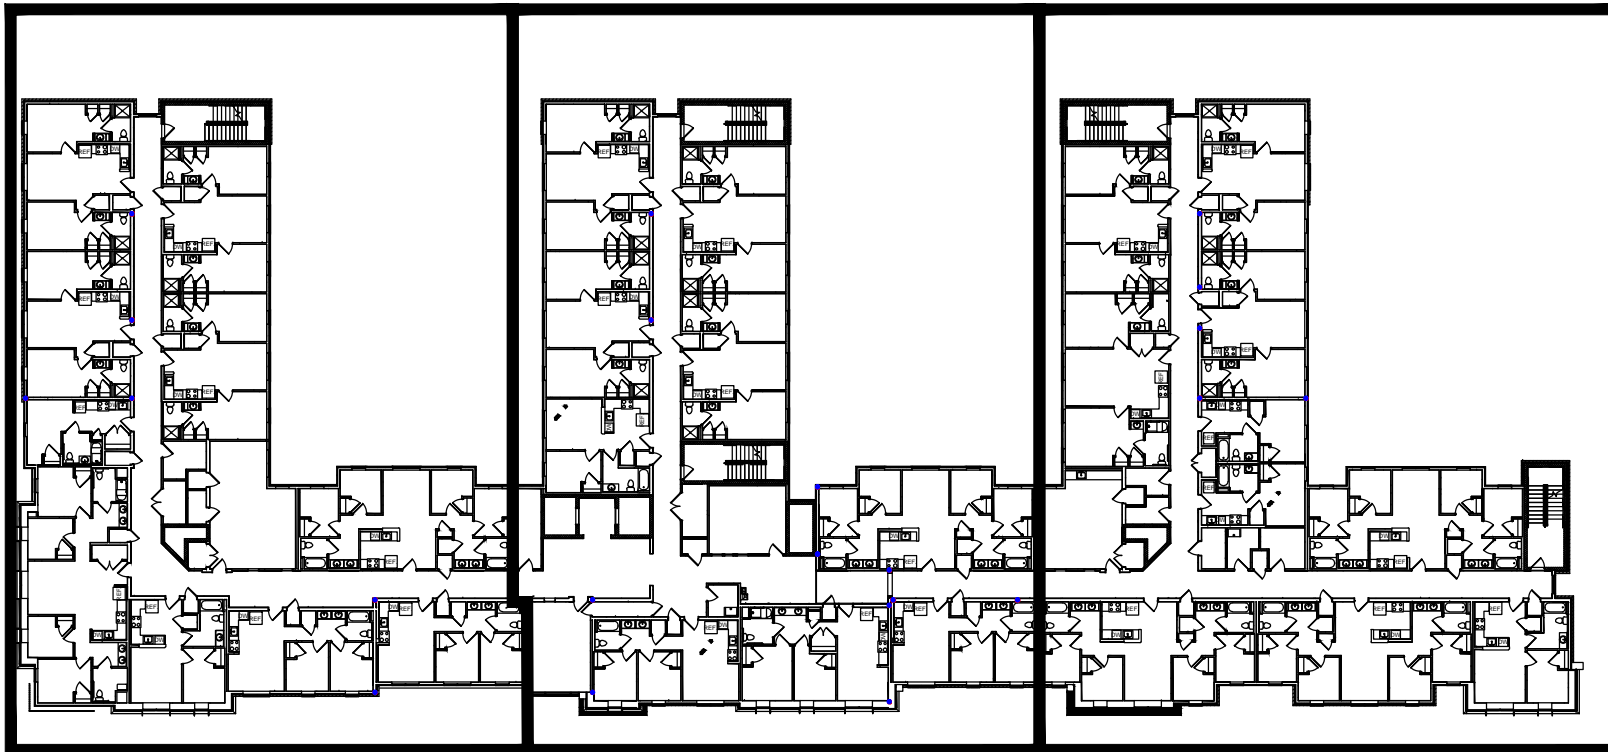

KEY PLAN - THIRD FLOOR  
NOT TO SCALE

VCU  
FACILITIES MANAGEMENT

835 W. GRACE STREET  
RICHMOND, VA 23284


P: 804-828-7666  
F: 804-828-2466

[HTTP://WWW.VCU.EDU/](http://www.vcu.edu/)




CREATED BY:	DATE:
KSA	10/2014
REVISED BY:	DATE:
BUILDING NUMBER:	289
BUILDING NAME: WEST GRACE N. DORMS	
FLOOR NUMBER:	03

A

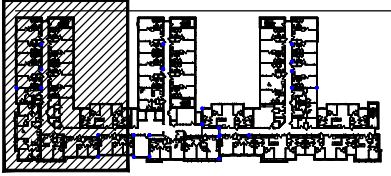

KEY PLAN THIRD FLOOR

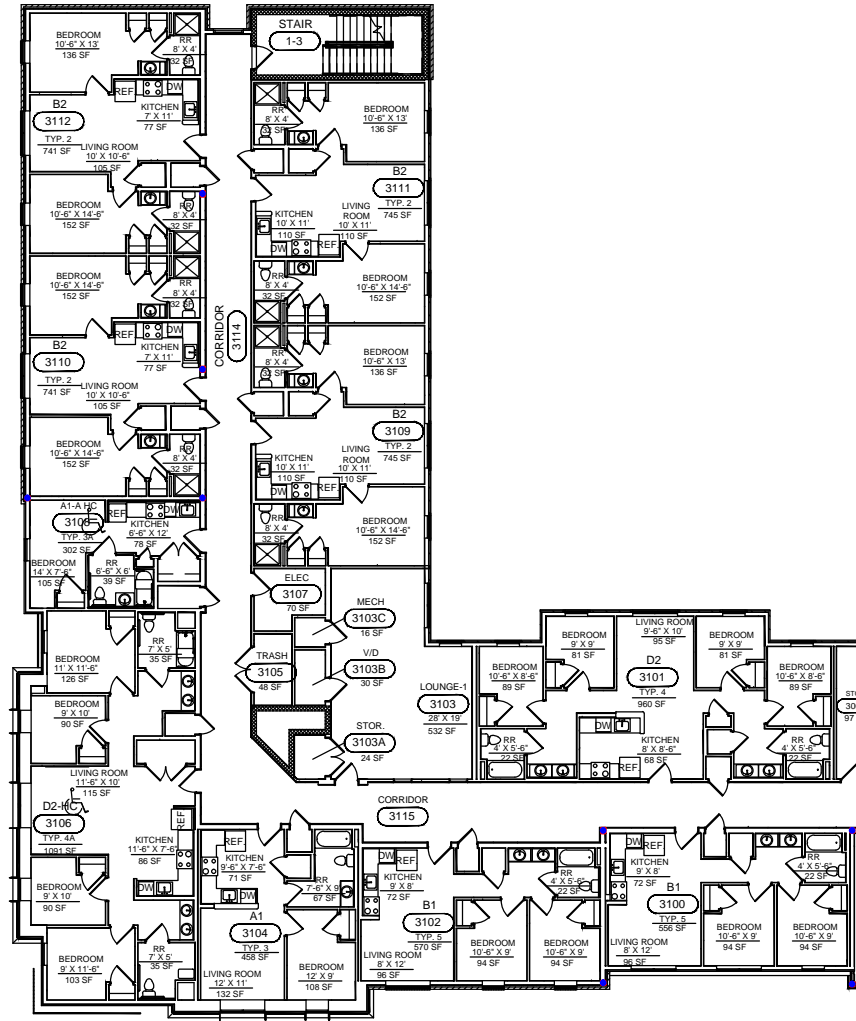

AREA A - THIRD FLOOR  
NOT TO SCALE

VCU  
FACILITIES MANAGEMENT

835 W. GRACE STREET  
RICHMOND, VA 23284


P: 804-828-7666  
F: 804-828-2466

[HTTP://WWW.VCU.EDU/](http://www.vcu.edu/)




CREATED BY:	DATE:
KSA	10/2014
REVISED BY:	DATE:
BUILDING NUMBER:	289
BUILDING NAME: WEST GRACE N. DORMS	
FLOOR NUMBER:	03

B

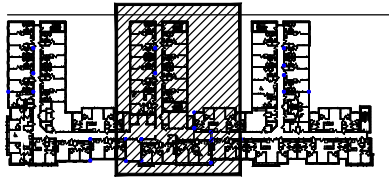

KEY PLAN THIRD FLOOR

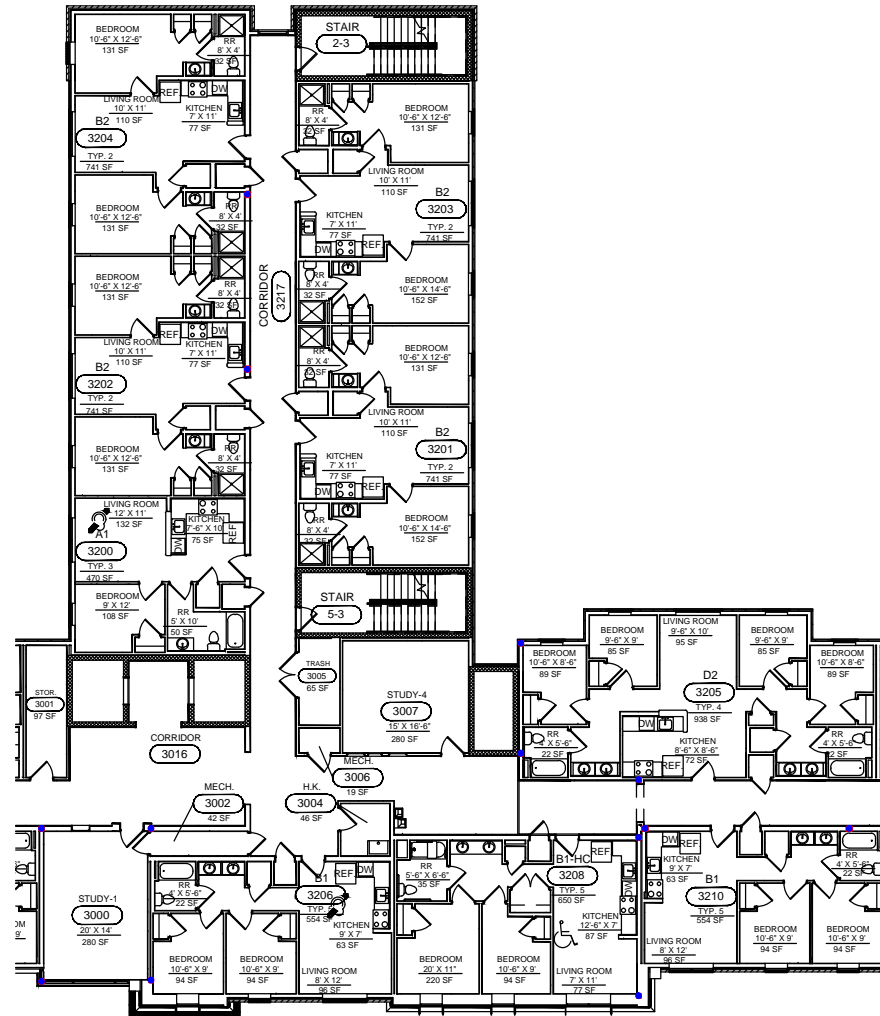

AREA B - THIRD FLOOR  
NOT TO SCALE

VCU  
FACILITIES MANAGEMENT

835 W. GRACE STREET  
RICHMOND, VA 23284

P: 804-828-7666  
F: 804-828-2466


[HTTP://WWW.VCU.EDU/](http://www.vcu.edu/)




CREATED BY:	DATE:
KSA	10/2014
REVISED BY:	DATE:
BUILDING NUMBER:	289
BUILDING NAME:	WEST GRACE N. DORMS
FLOOR NUMBER:	03



C

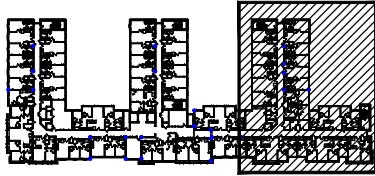

KEY PLAN THIRD FLOOR

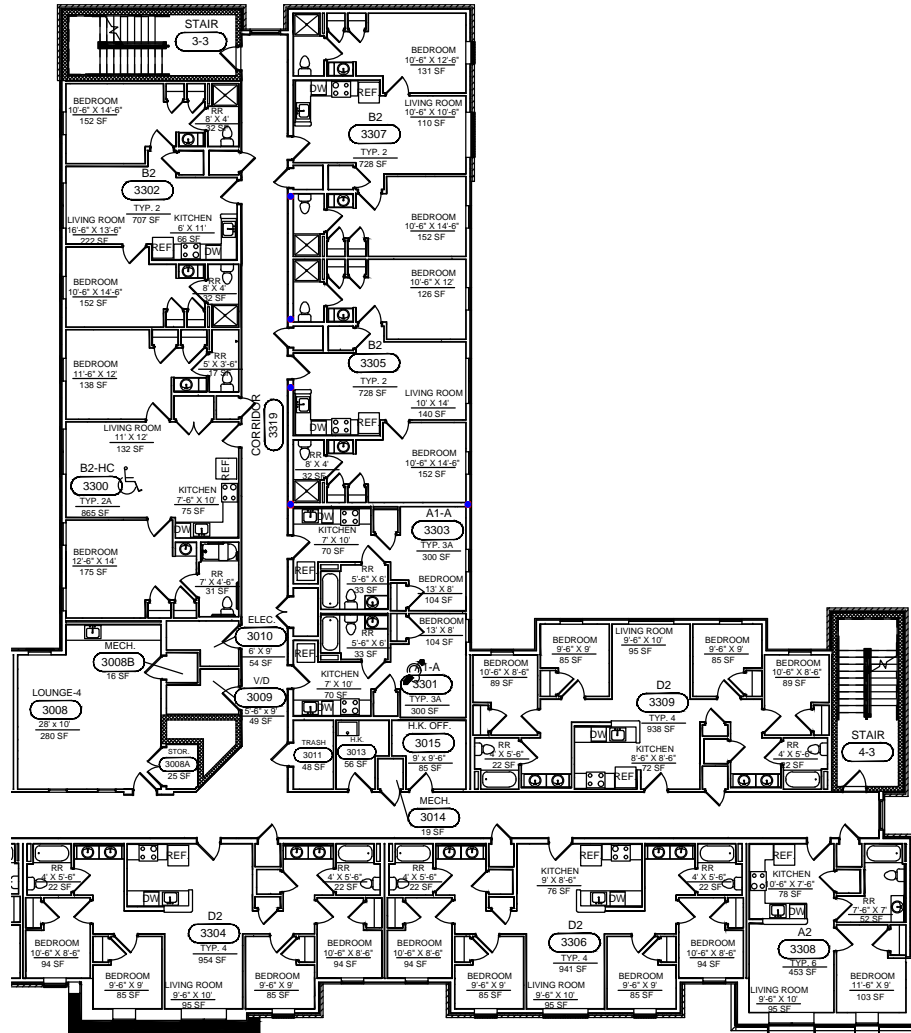

AREA C - THIRD FLOOR  
NOT TO SCALE

VCU  
FACILITIES MANAGEMENT

835 W. GRACE STREET  
RICHMOND, VA 23284

P: 804-828-7666  
F: 804-828-2466

[HTTP://WWW.VCU.EDU/](http://www.vcu.edu/)




CREATED BY:	DATE:
KSA	10/2014
REVISED BY:	DATE:
BUILDING NUMBER:	289
BUILDING NAME:	WEST GRACE N. DORMS
FLOOR NUMBER:	03

VCU  
FACILITIES MANAGEMENT

835 W. GRACE STREET  
RICHMOND, VA 23284

P: 804-828-7666  
F: 804-828-2466

[HTTP://WWW.VCU.EDU/](http://www.vcu.edu/)

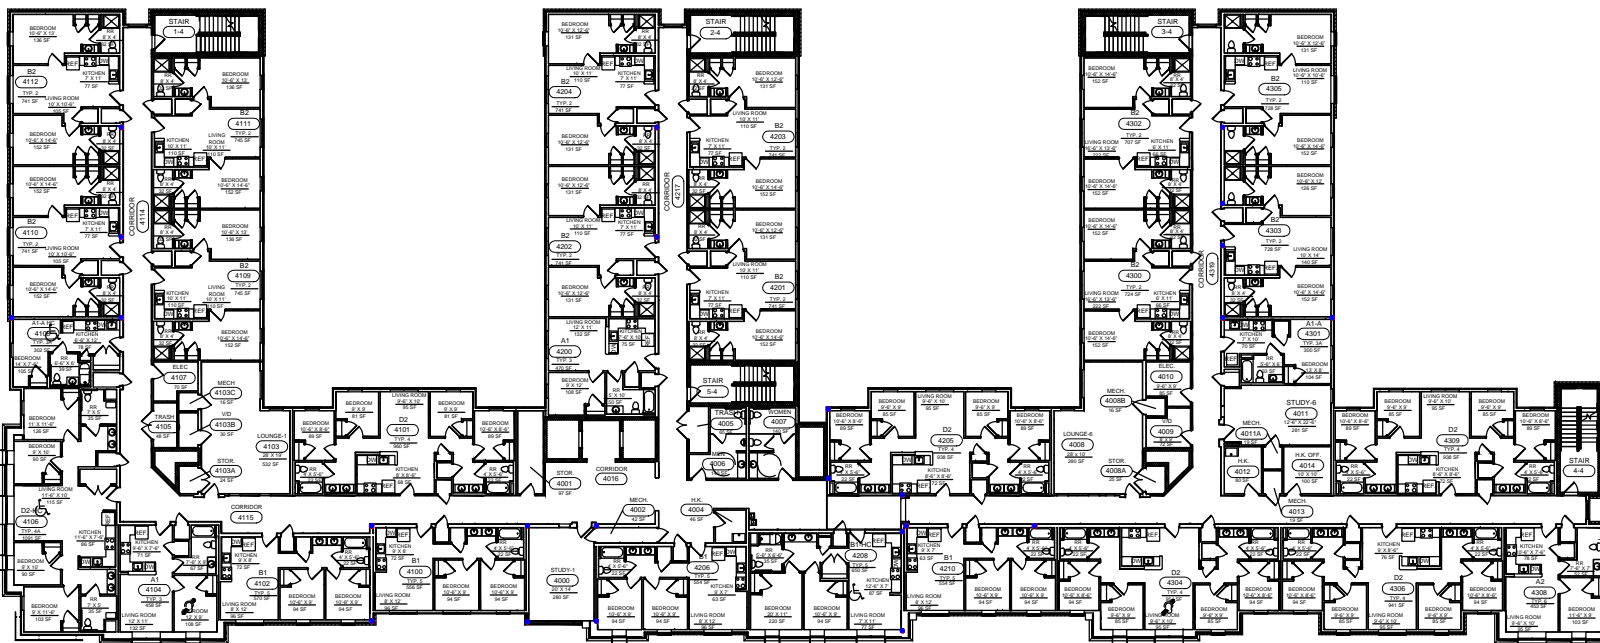


FLOOR PLAN - FOURTH FLOOR  
NOT TO SCALE

CREATED BY:	DATE:
KSA	10/2014
REVISED BY:	DATE:
BUILDING NUMBER:	289
BUILDING NAME: WEST GRACE N. DORMS	
FLOOR NUMBER:	04

# A

# B

# C

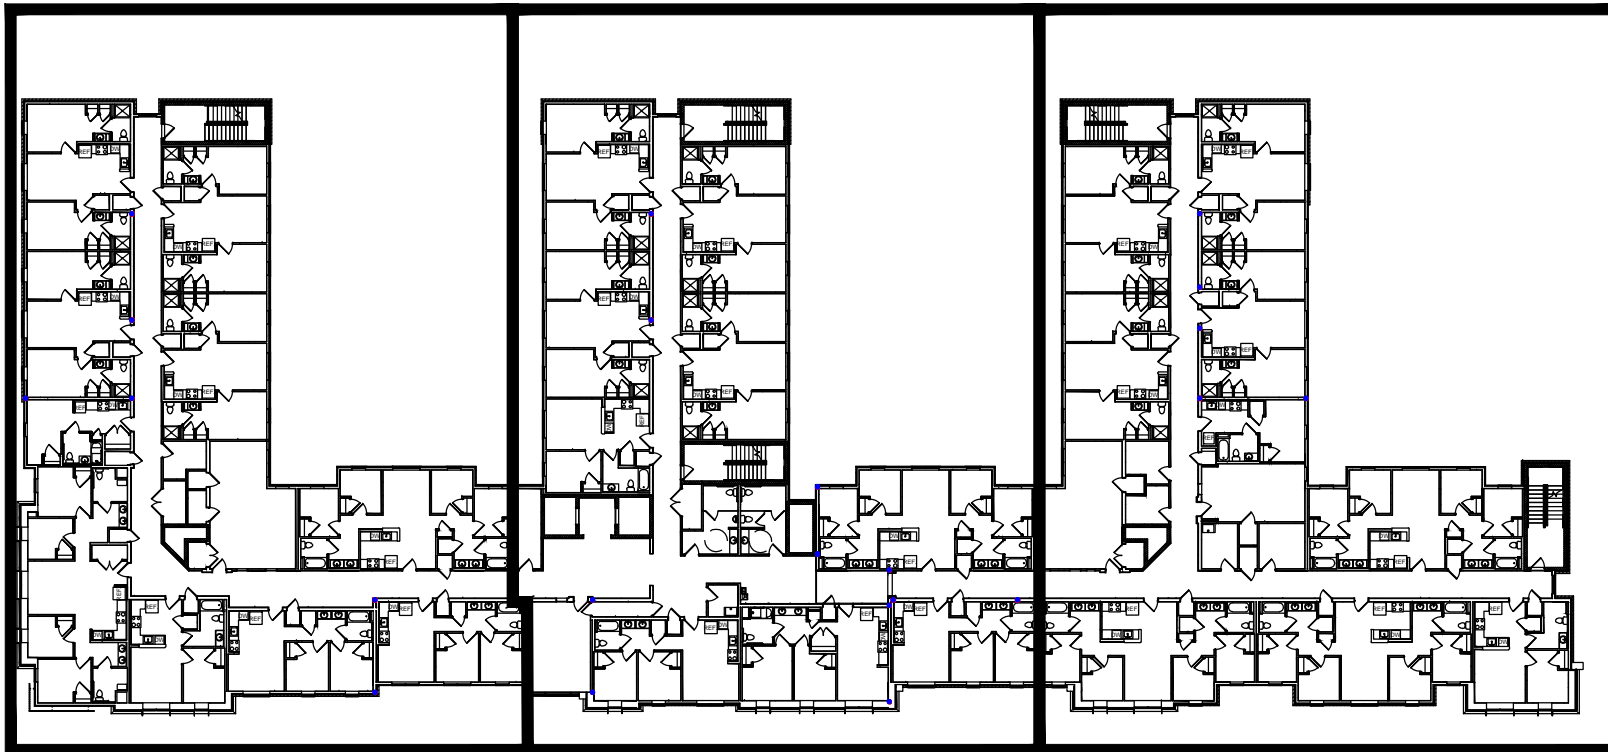

KEY PLAN - FOURTH FLOOR  
NOT TO SCALE

VCU  
FACILITIES MANAGEMENT

835 W. GRACE STREET  
RICHMOND, VA 23284


P: 804-828-7666  
F: 804-828-2466

[HTTP://WWW.VCU.EDU/](http://www.vcu.edu/)




CREATED BY:	DATE:
KSA	10/2014
REVISED BY:	DATE:
BUILDING NUMBER:	289
BUILDING NAME: WEST GRACE N. DORMS	
FLOOR NUMBER:	04

A

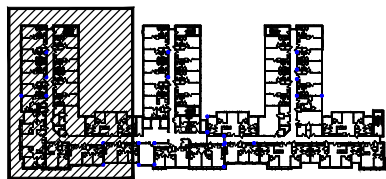

KEY PLAN FOURTH FLOOR

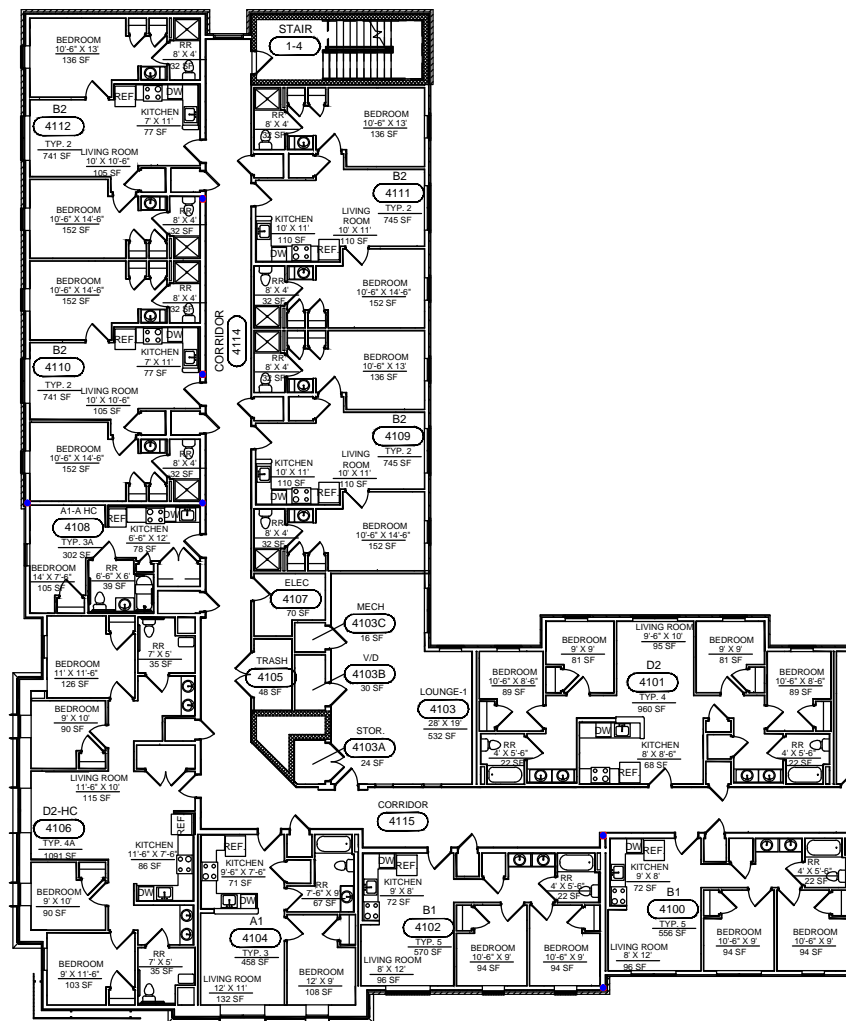

AREA A - FOURTH FLOOR  
 NOT TO SCALE

VCU FACILITIES MANAGEMENT

835 W. GRACE STREET RICHMOND, VA 23284

P: 804-828-7666 F: 804-828-2466

HTTP://WWW.VCU.EDU/



CREATED BY:	DATE:
KSA	10/2014


REVISED BY:	DATE:

BUILDING NUMBER:	289
------------------	-----


BUILDING NAME:  
WEST GRACE N. DORMS

FLOOR NUMBER:	04
---------------	----

B

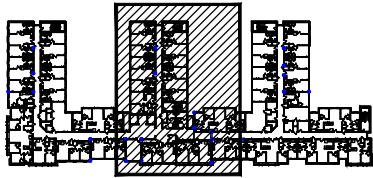

KEY PLAN FOURTH FLOOR

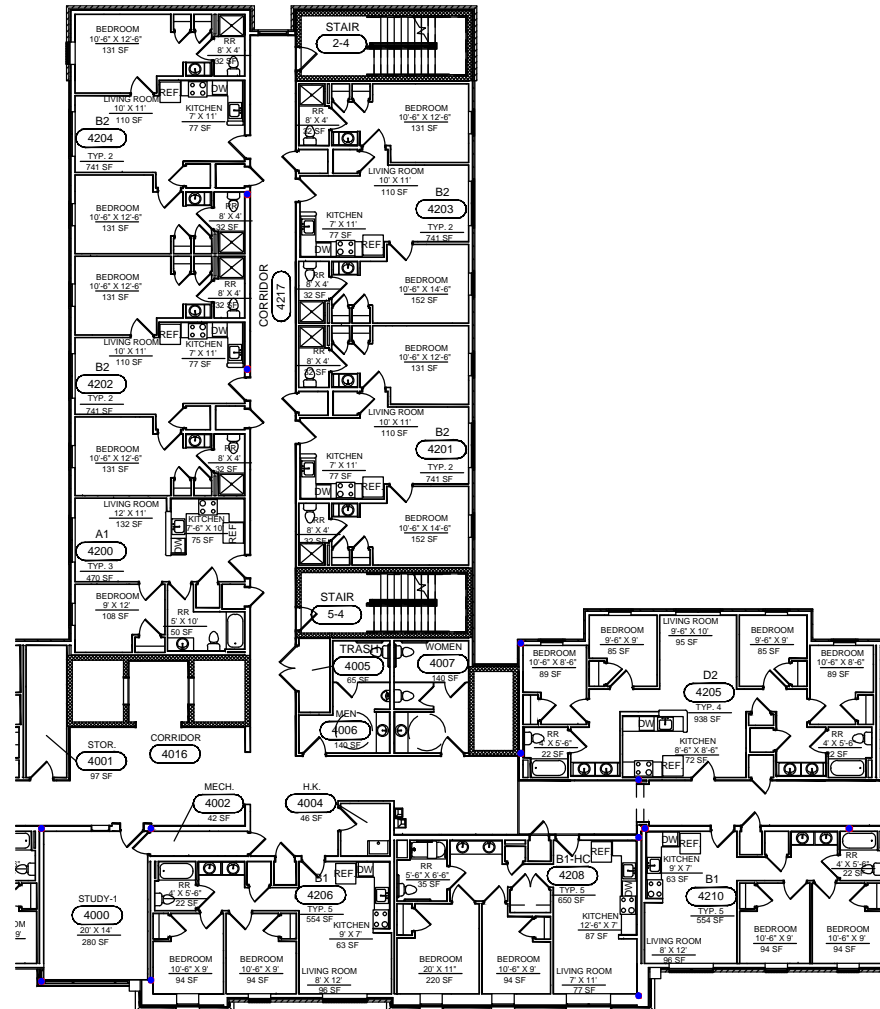

AREA B - FOURTH FLOOR  
NOT TO SCALE

VCU  
FACILITIES MANAGEMENT

835 W. GRACE STREET  
RICHMOND, VA 23284

P: 804-828-7666  
F: 804-828-2466

[HTTP://WWW.VCU.EDU/](http://www.vcu.edu/)



CREATED BY:	DATE:
KSA	10/2014


REVISED BY:	DATE:

BUILDING NUMBER:	289
------------------	-----


BUILDING NAME:  
WEST GRACE N. DORMS

FLOOR NUMBER:	04
---------------	----

C

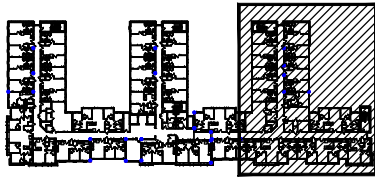

KEY PLAN FOURTH FLOOR

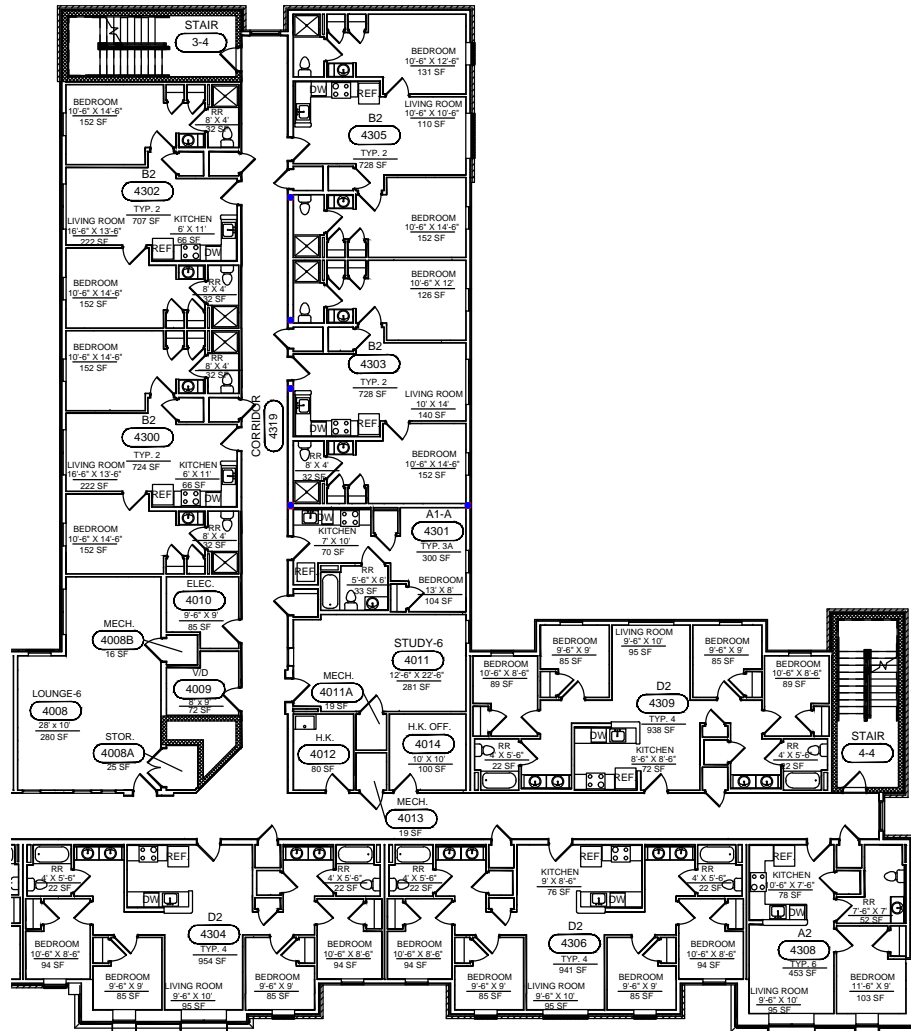

AREA C - FOURTH FLOOR

NOT TO SCALE

VCU  
FACILITIES MANAGEMENT

835 W. GRACE STREET  
RICHMOND, VA 23284

P: 804-828-7666  
F: 804-828-2466

[HTTP://WWW.VCU.EDU/](http://www.vcu.edu/)



CREATED BY:	DATE:
KSA	10/2014

REVISED BY:	DATE:

BUILDING NUMBER:	289
------------------	-----

BUILDING NAME:  
WEST GRACE N. DORMS


FLOOR NUMBER:	04
---------------	----

VCU  
FACILITIES MANAGEMENT

835 W. GRACE STREET  
RICHMOND, VA 23284

P: 804-828-7666  
F: 804-828-2466

HTTP://WWW.VCU.EDU/

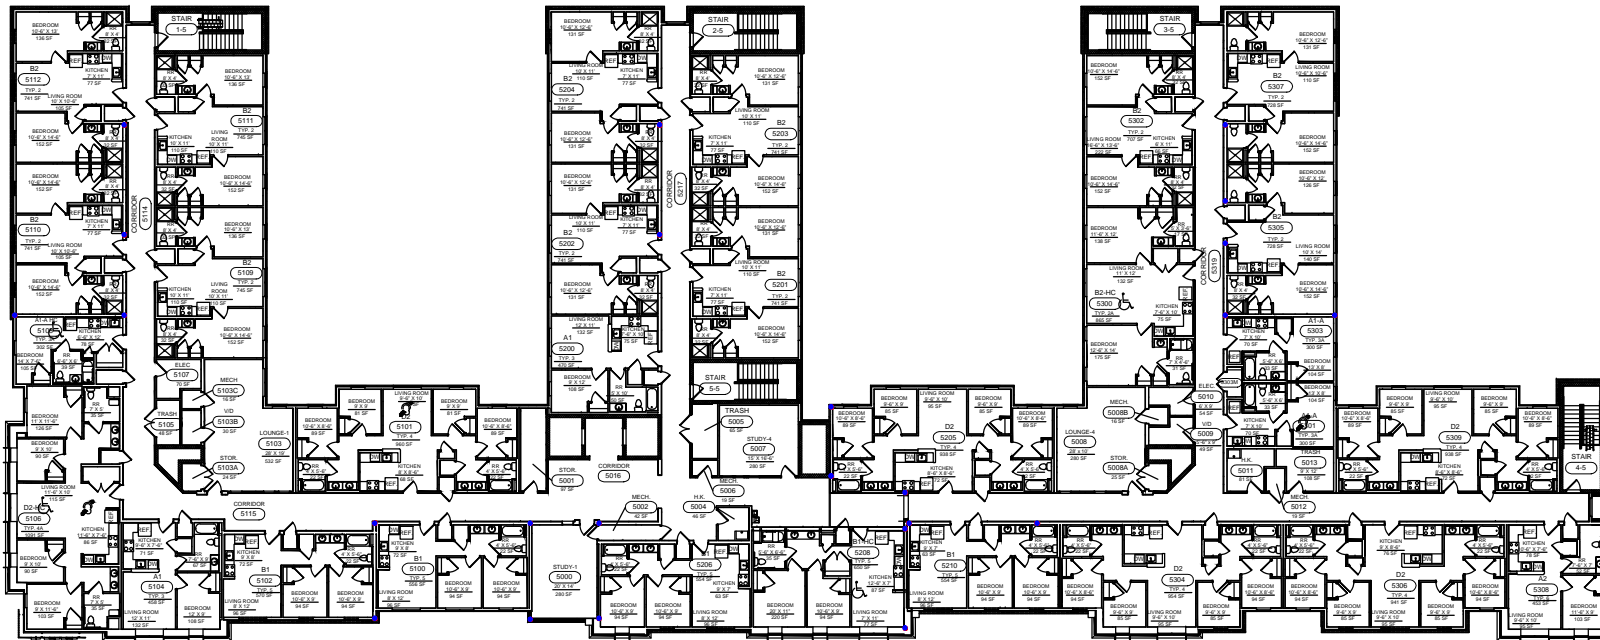


FLOOR PLAN - FIFTH FLOOR  
NOT TO SCALE

CREATED BY:	DATE:
KSA	10/2014
REVISED BY:	DATE:
BUILDING NUMBER:	289
BUILDING NAME: WEST GRACE N. DORMS	
FLOOR NUMBER:	05

# A

# B

# C

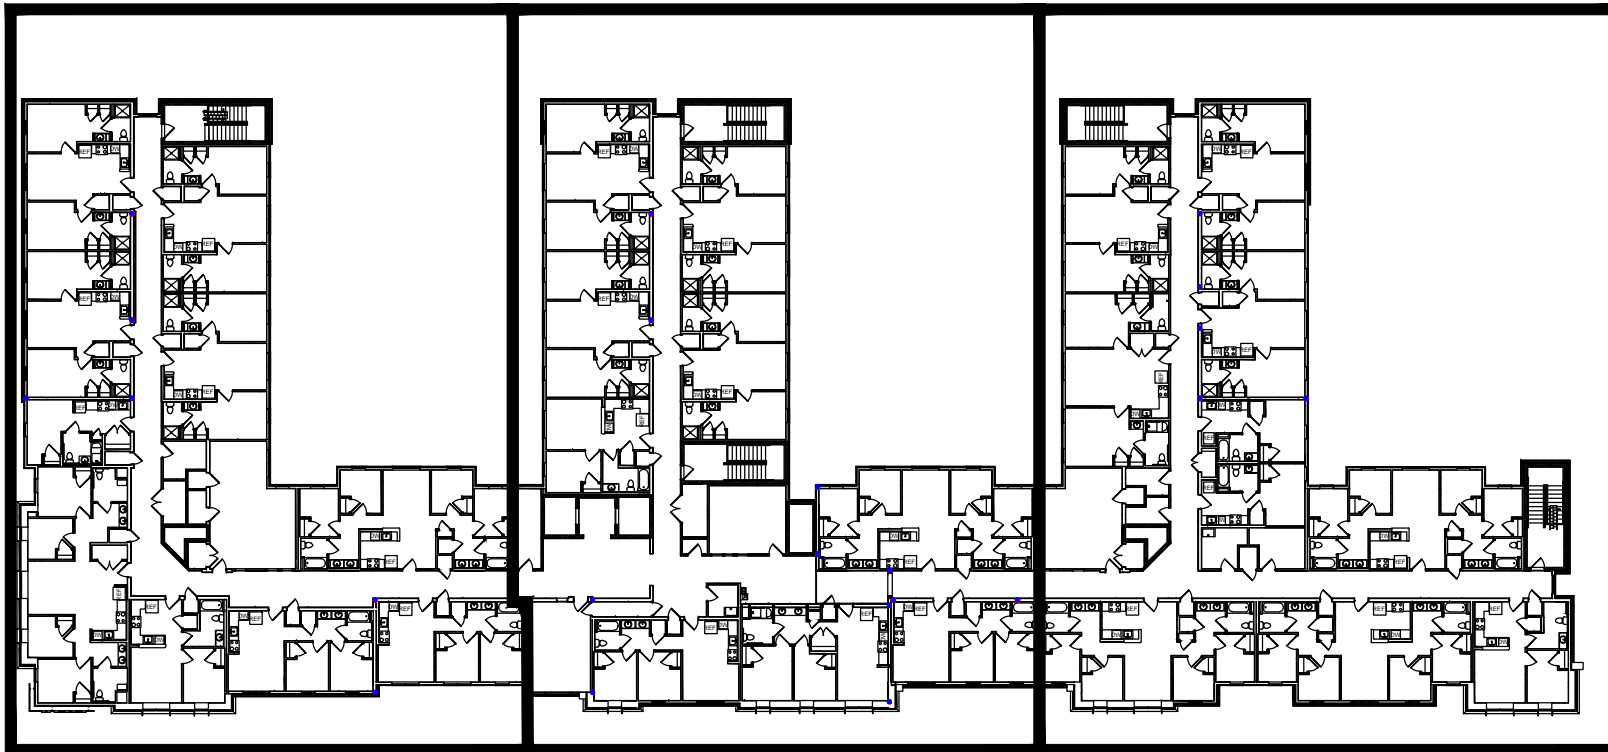

KEY PLAN - FIFTH FLOOR  
NOT TO SCALE

VCU  
FACILITIES MANAGEMENT

835 W. GRACE STREET  
RICHMOND, VA 23284

P: 804-828-7666  
F: 804-828-2466


[HTTP://WWW.VCU.EDU/](http://www.vcu.edu/)




CREATED BY:	DATE:
KSA	10/2014
REVISED BY:	DATE:
BUILDING NUMBER:	289
BUILDING NAME: WEST GRACE N. DORMS	
FLOOR NUMBER:	05



A

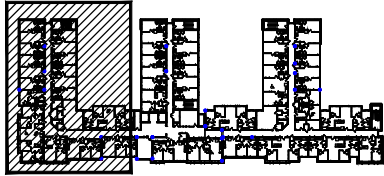

KEY PLAN FIFTH FLOOR

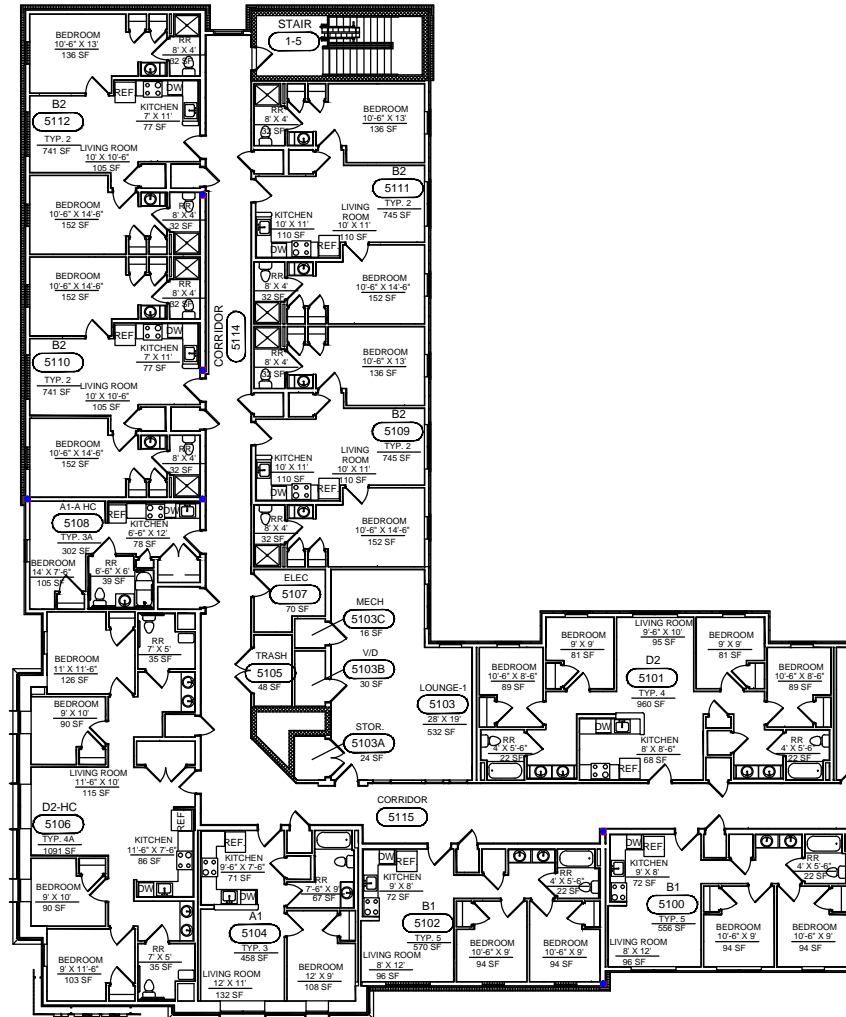

AREA A - FIFTH FLOOR  
NOT TO SCALE

VCU  
FACILITIES MANAGEMENT

835 W. GRACE STREET  
RICHMOND, VA 23284

P: 804-828-7666  
F: 804-828-2466

[HTTP://WWW.VCU.EDU/](http://www.vcu.edu/)



CREATED BY:	DATE:
KSA	10/2014


REVISED BY:	DATE:

BUILDING NUMBER:	289
------------------	-----


BUILDING NAME:	WEST GRACE N. DORMS
----------------	---------------------

FLOOR NUMBER:	05
---------------	----

B

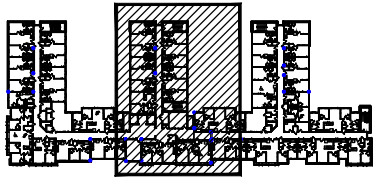

KEY PLAN FIFTH FLOOR

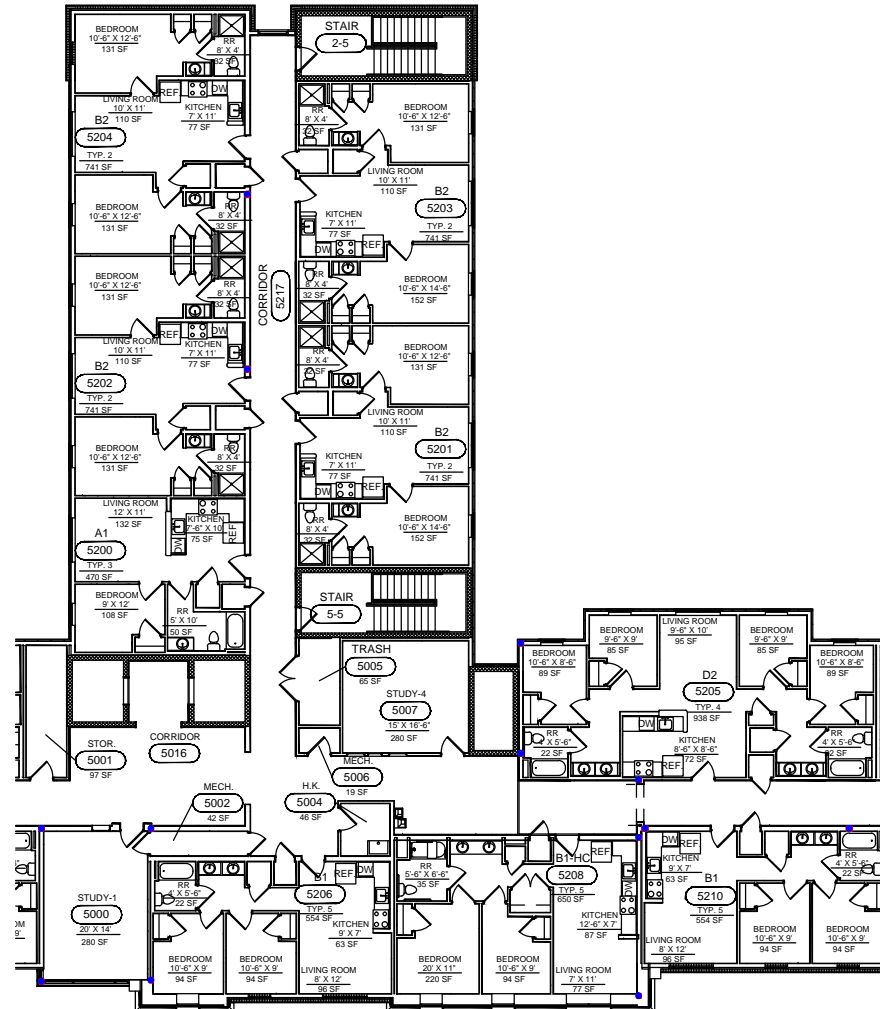

AREA B - FIFTH FLOOR  
NOT TO SCALE

VCU  
FACILITIES MANAGEMENT

835 W. GRACE STREET  
RICHMOND, VA 23284

P: 804-828-7666  
F: 804-828-2466

[HTTP://WWW.VCU.EDU/](http://www.vcu.edu/)



CREATED BY:	DATE:
KSA	10/2014


REVISED BY:	DATE:

BUILDING NUMBER:	289
------------------	-----


BUILDING NAME:  
WEST GRACE N. DORMS

FLOOR NUMBER:	05
---------------	----

C

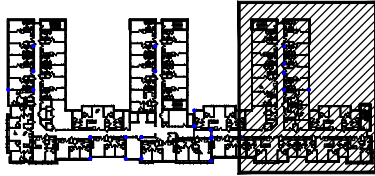

KEY PLAN FIFTH FLOOR

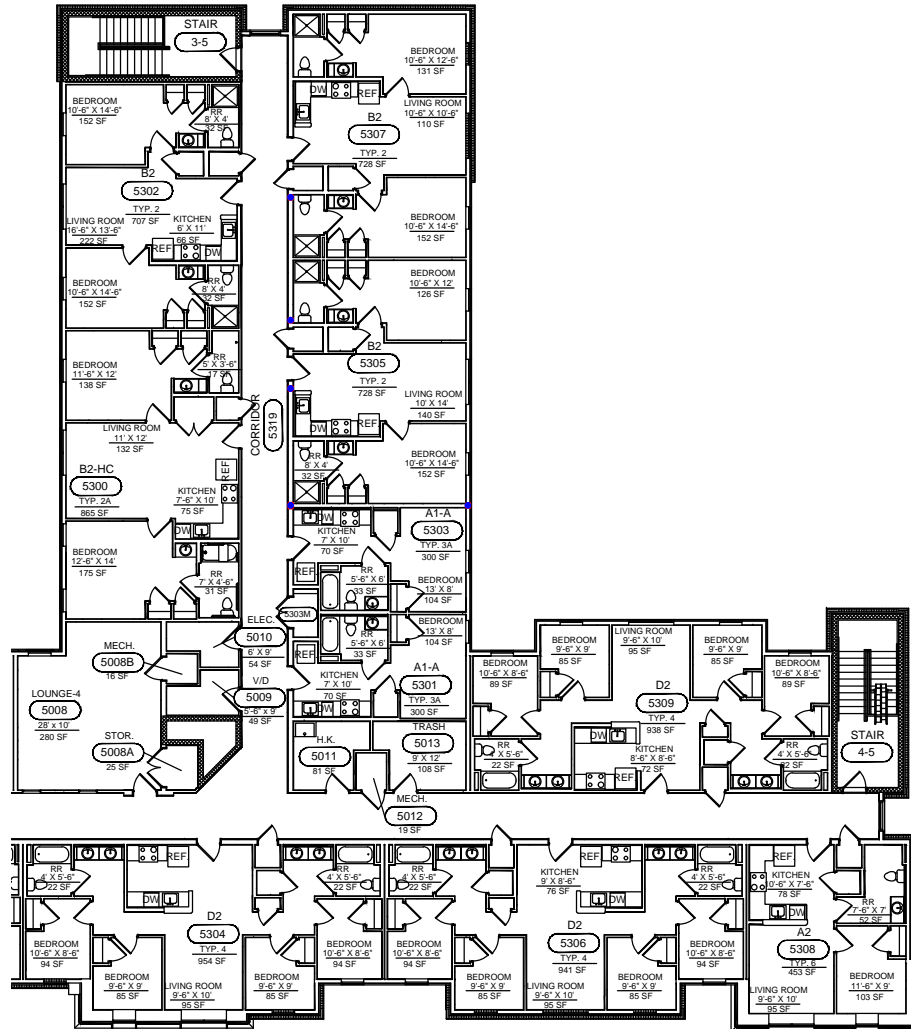

AREA C - FIFTH FLOOR  
NOT TO SCALE

VCU  
FACILITIES MANAGEMENT

835 W. GRACE STREET  
RICHMOND, VA 23284

P: 804-828-7666  
F: 804-828-2466

[HTTP://WWW.VCU.EDU/](http://www.vcu.edu/)




CREATED BY:	DATE:
KSA	10/2014

REVISED BY:	DATE:

BUILDING NUMBER:	289
------------------	-----

BUILDING NAME:  
WEST GRACE N. DORMS

FLOOR NUMBER:	05
---------------	----

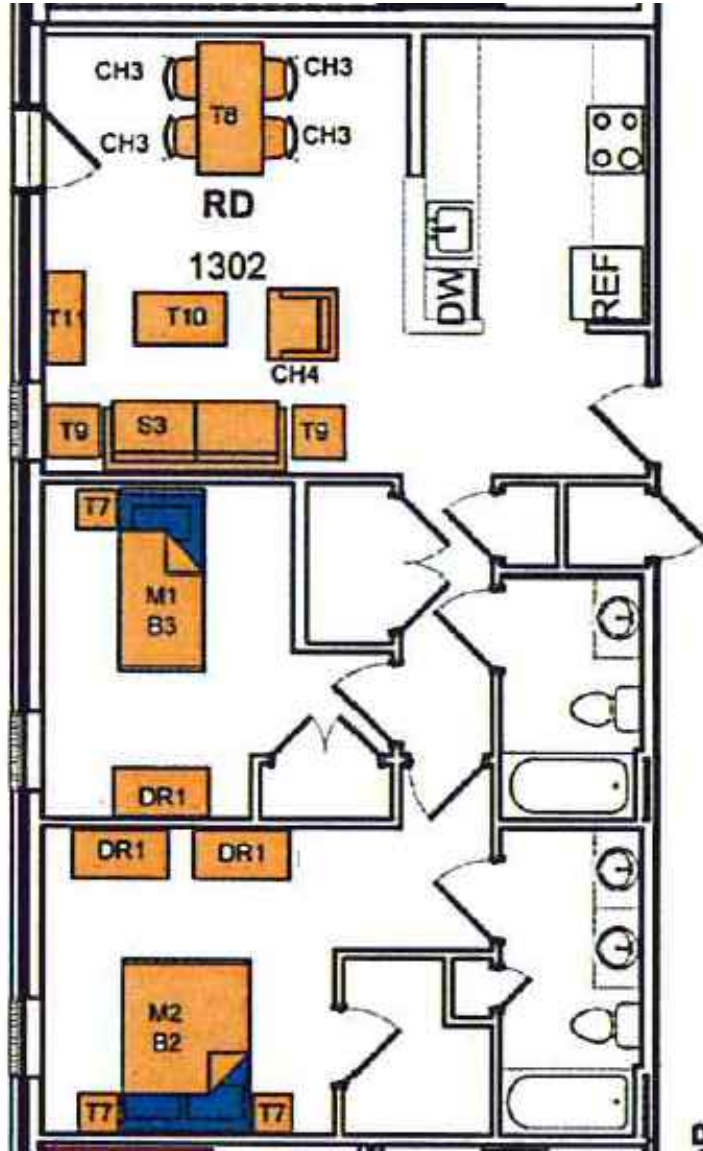

FURNITURE TYPICAL I  
UNIT RD

VCU FACILITIES  
MANAGEMENT

835 WEST GRACE STREET  
Richmond, VA 23284

PHONE: 804-828-7666  
FAX: 804-828-2466

[HTTP://WWW.VCU.EDU/](http://www.vcu.edu/)



NOT PLOTTED TO SCALE


CREATED BY:	DATE:
KSA	10/2014

REVISED BY:	DATE:

BUILDING NUMBER:	289
------------------	-----

BUILDING NAME:	WEST GRACE N. DORMS
----------------	---------------------

TYP	FLOOR NUMBER: 00
-----	---------------------

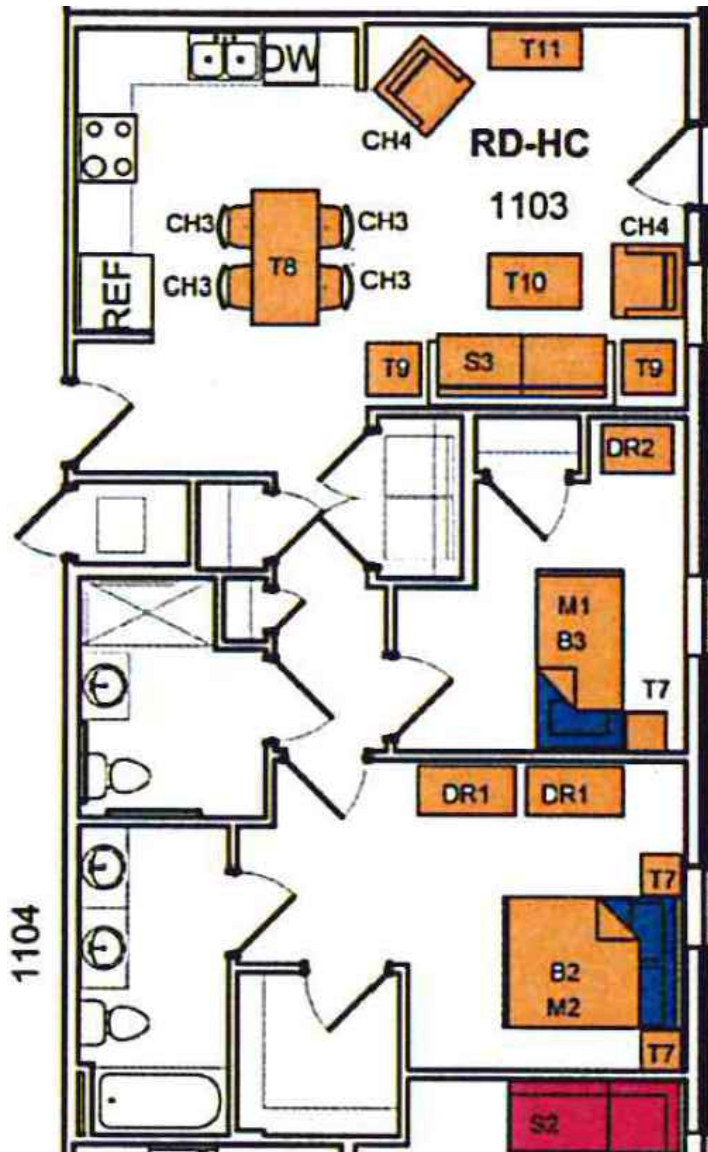

FURNITURE TYPICAL 1A  
UNIT RD-HC

VCU FACILITIES  
MANAGEMENT

835 WEST GRACE STREET  
Richmond, VA 23284

PHONE: 804-828-7666  
FAX: 804-828-2466

[HTTP://WWW.VCU.EDU/](http://www.vcu.edu/)



NOT PLOTTED TO SCALE

CREATED BY:	DATE:
KSA	10/2014

REVISED BY:	DATE:

BUILDING NUMBER:	289
------------------	-----

BUILDING NAME:	WEST GRACE N. DORMS
----------------	---------------------


TYP	FLOOR NUMBER: 00
-----	---------------------

VCU FACILITIES  
MANAGEMENT

835 WEST GRACE STREET  
Richmond, VA 23284

PHONE: 804-828-7666  
FAX: 804-828-2466

[HTTP://WWW.VCU.EDU/](http://www.vcu.edu/)

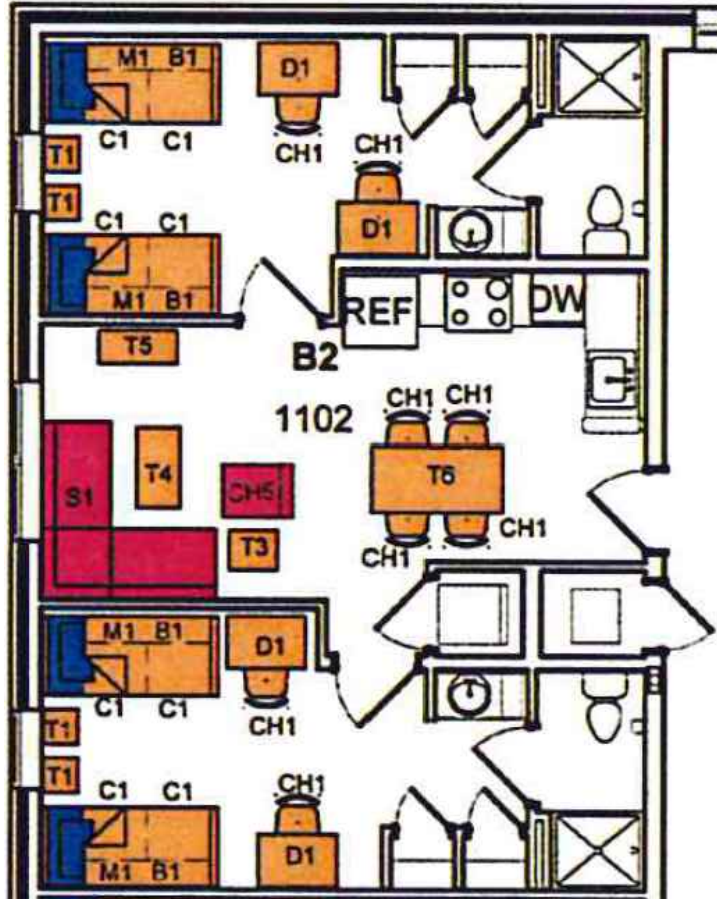

FURNITURE TYPICAL 2  
UNIT B2

NOT PLOTTED TO SCALE

CREATED BY:	DATE:
KSA	10/2014


REVISED BY:	DATE:

BUILDING NUMBER:	289
------------------	-----

BUILDING NAME:	WEST GRACE N. DORMS
----------------	---------------------

TYP	FLOOR NUMBER: 00
-----	---------------------



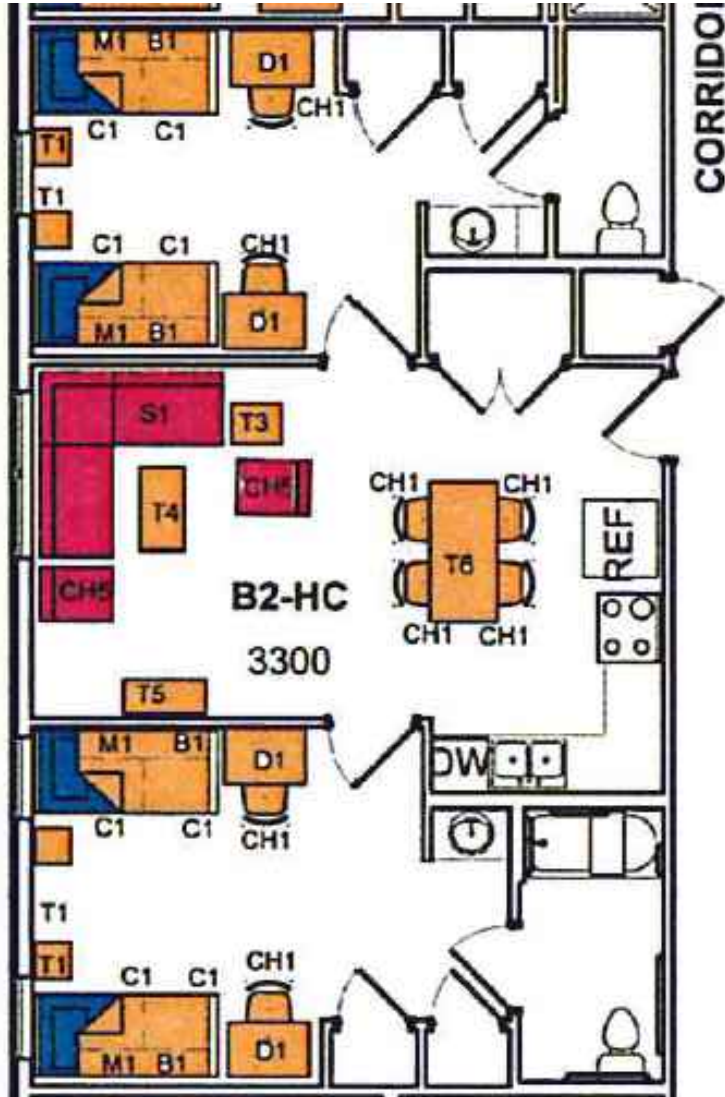

FURNITURE TYPICAL 2A  
UNIT B2-HC

VCU FACILITIES  
MANAGEMENT

835 WEST GRACE STREET  
Richmond, VA 23284

PHONE: 804-828-7666  
FAX: 804-828-2466

[HTTP://WWW.VCU.EDU/](http://www.vcu.edu/)



NOT PLOTTED TO SCALE


CREATED BY:	DATE:
KSA	10/2014

REVISED BY:	DATE:

BUILDING NUMBER:	289
------------------	-----

BUILDING NAME:	WEST GRACE N. DORMS
----------------	---------------------

TYP	FLOOR NUMBER: 00
-----	---------------------

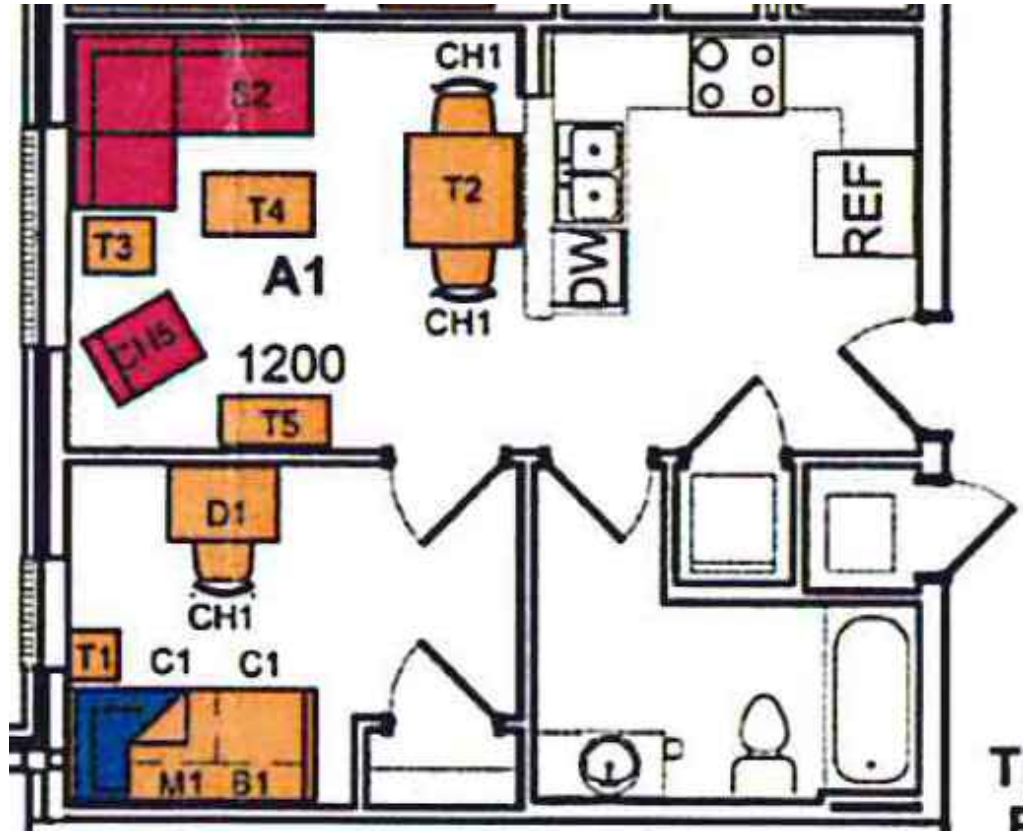

FURNITURE TYPICAL 3  
UNIT A1

VCU FACILITIES  
MANAGEMENT

835 WEST GRACE STREET  
Richmond, VA 23284

PHONE: 804-828-7666  
FAX: 804-828-2466

[HTTP://WWW.VCU.EDU/](http://www.vcu.edu/)



NOT PLOTTED TO SCALE

CREATED BY:	DATE:
KSA	10/2014

REVISED BY:	DATE:

BUILDING NUMBER:	289
------------------	-----

BUILDING NAME:  
WEST GRACE N. DORMS

TYP	FLOOR NUMBER: 00
-----	---------------------




VCU FACILITIES  
MANAGEMENT

835 WEST GRACE STREET  
Richmond, VA 23284

PHONE: 804-828-7666  
FAX: 804-828-2466

[HTTP://WWW.VCU.EDU/](http://www.vcu.edu/)

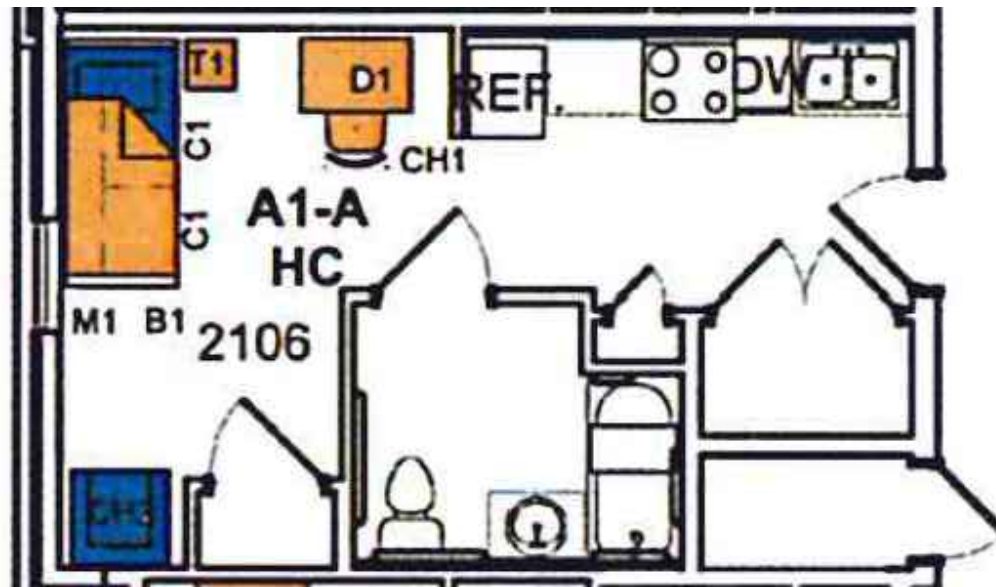

FURNITURE TYPICAL 3A

UNIT A1-A HC

NOT PLOTTED TO SCALE

CREATED BY:	DATE:
KSA	10/2014

REVISED BY:	DATE:

BUILDING NUMBER:	289
------------------	-----

BUILDING NAME:  
WEST GRACE N. DORMS


TYP	FLOOR NUMBER: 00
-----	---------------------

VCU FACILITIES  
MANAGEMENT

835 WEST GRACE STREET  
Richmond, VA 23284

PHONE: 804-828-7666  
FAX: 804-828-2466

HTTP://WWW.VCU.EDU/

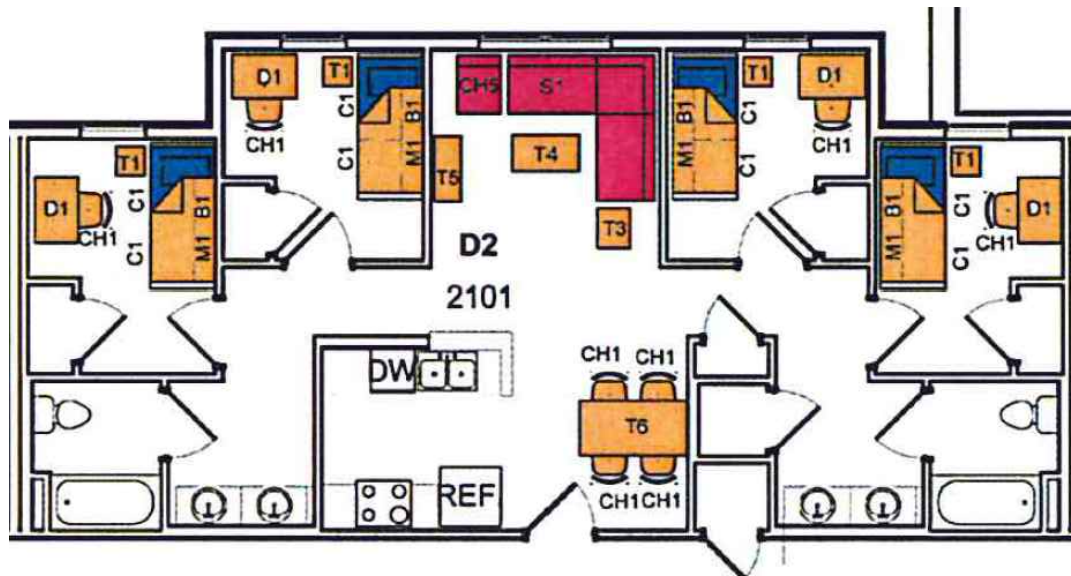

FURNITURE TYPICAL 4  
UNIT D2

NOT PLOTTED TO SCALE


CREATED BY:	DATE:
KSA	10/2014

REVISED BY:	DATE:

BUILDING NUMBER:	289
------------------	-----

BUILDING NAME:	WEST GRACE N. DORMS
----------------	---------------------

TYP	FLOOR NUMBER: 00
-----	---------------------

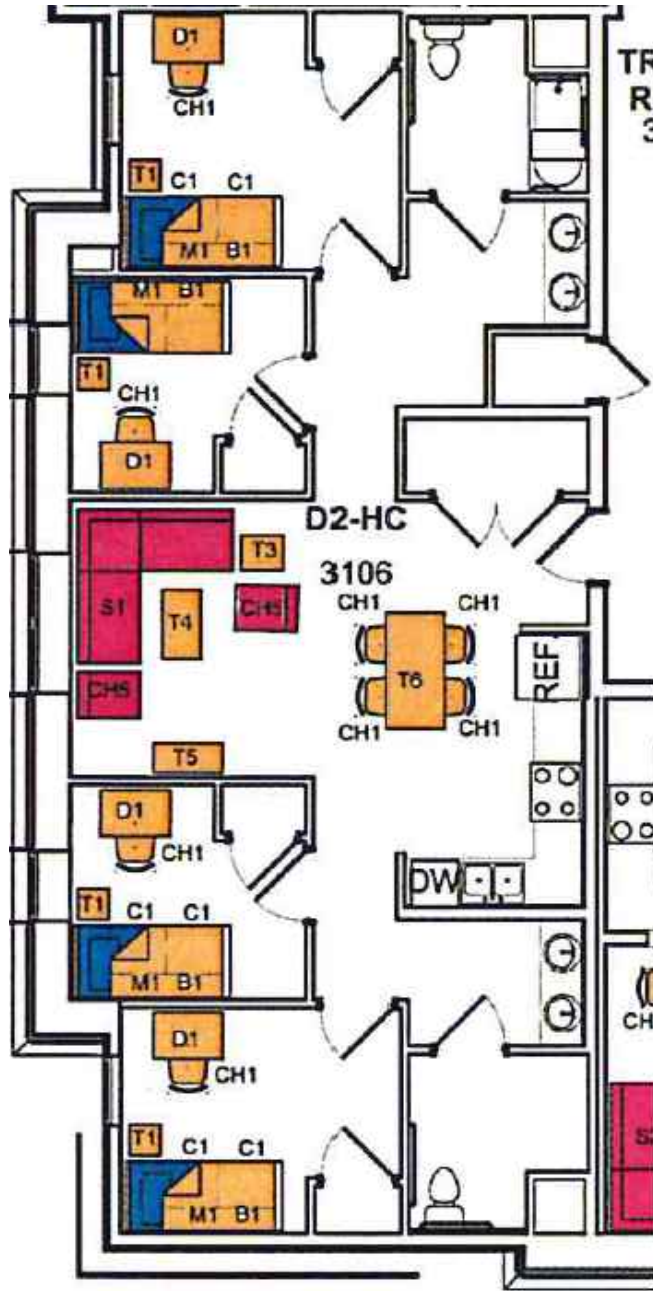

FURNITURE TYPICAL 4A  
UNIT D2-HC

VCU FACILITIES  
MANAGEMENT

835 WEST GRACE STREET  
Richmond, VA 23284

PHONE: 804-828-7666  
FAX: 804-828-2466

[HTTP://WWW.VCU.EDU/](http://www.vcu.edu/)



NOT PLOTTED TO SCALE

CREATED BY:	DATE:
KSA	10/2014

REVISED BY:	DATE:

BUILDING NUMBER:	289
------------------	-----

BUILDING NAME:	WEST GRACE N. DORMS
----------------	---------------------


TYP	FLOOR NUMBER: 00
-----	---------------------

VCU FACILITIES  
MANAGEMENT

835 WEST GRACE STREET  
Richmond, VA 23284

PHONE: 804-828-7666  
FAX: 804-828-2466

HTTP://WWW.VCU.EDU/

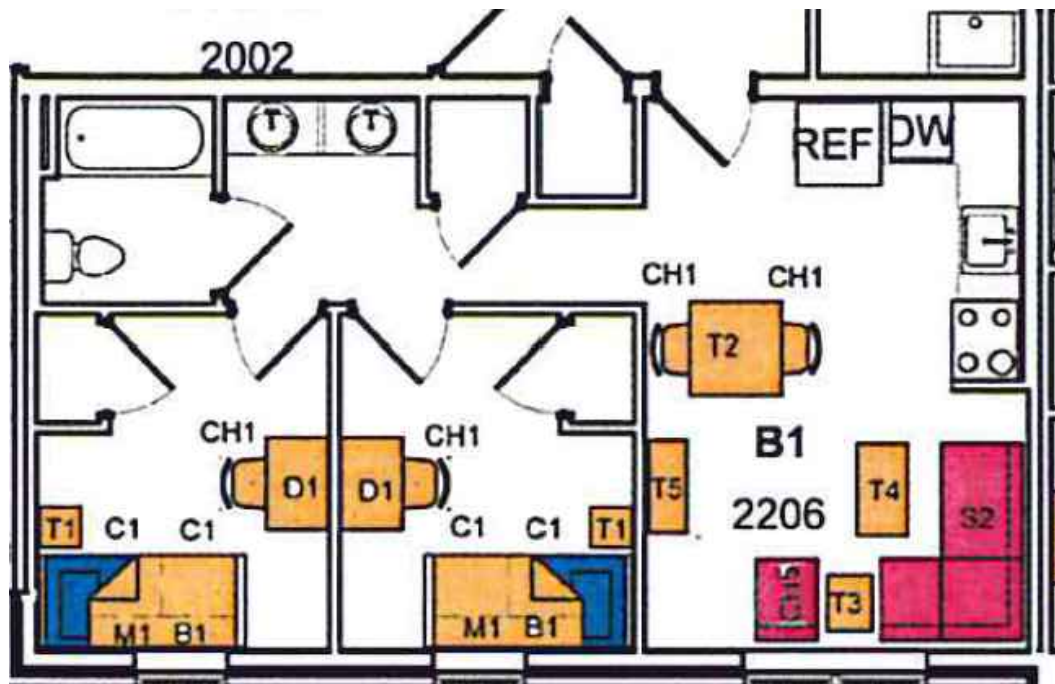

FURNITURE TYPICAL 5

UNIT B1

NOT PLOTTED TO SCALE

CREATED BY:	DATE:
KSA	10/2014

REVISED BY:	DATE:

BUILDING NUMBER:	289
------------------	-----

BUILDING NAME:  
WEST GRACE N. DORMS


TYP	FLOOR NUMBER: 00
-----	---------------------

VCU FACILITIES  
MANAGEMENT

835 WEST GRACE STREET  
Richmond, VA 23284

PHONE: 804-828-7666  
FAX: 804-828-2466

[HTTP://WWW.VCU.EDU/](http://www.vcu.edu/)

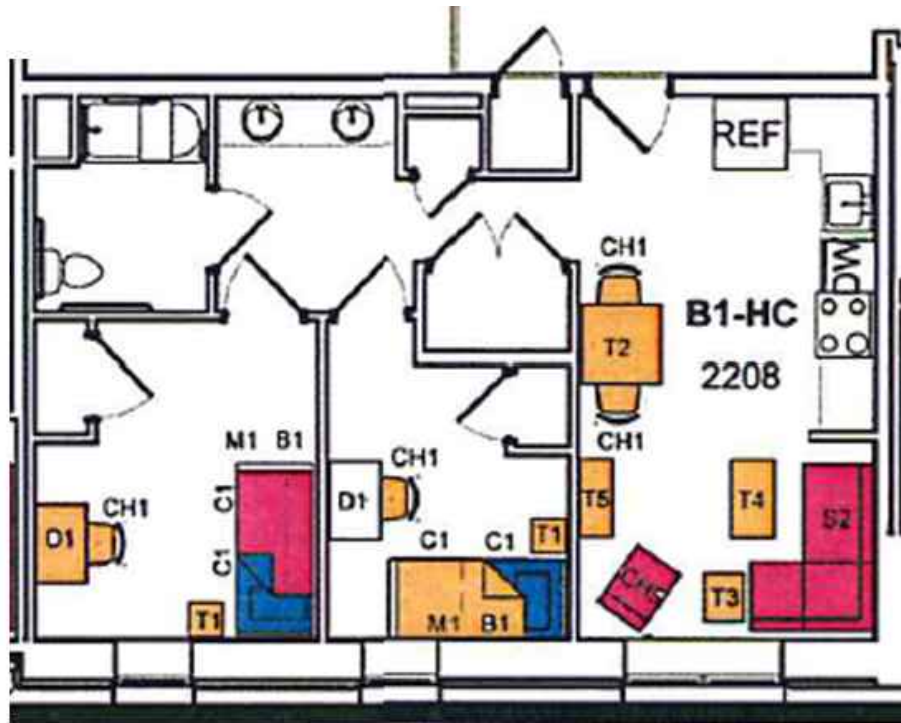

FURNITURE TYPICAL 5A  
UNIT B1-HC

NOT PLOTTED TO SCALE

CREATED BY:	DATE:
KSA	10/2014

REVISED BY:	DATE:

BUILDING NUMBER:	289
------------------	-----

BUILDING NAME:  
WEST GRACE N. DORMS


TYP	FLOOR NUMBER: 00
-----	---------------------

VCU FACILITIES  
MANAGEMENT

835 WEST GRACE STREET  
Richmond, VA 23284

PHONE: 804-828-7666  
FAX: 804-828-2466

[HTTP://WWW.VCU.EDU/](http://www.vcu.edu/)

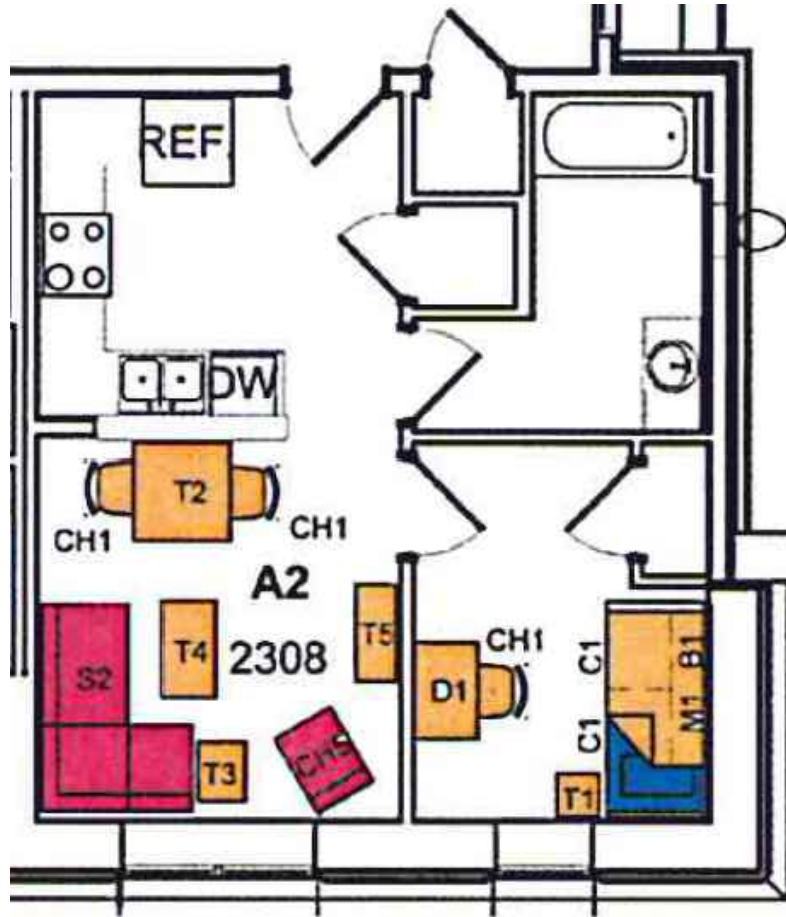

FURNITURE TYPICAL 6  
UNIT A2

NOT PLOTTED TO SCALE

CREATED BY:	DATE:
KSA	10/2014

REVISED BY:	DATE:

BUILDING NUMBER:	289
------------------	-----

BUILDING NAME:	WEST GRACE N. DORMS
----------------	---------------------

TYP	FLOOR NUMBER: 00
-----	---------------------