

ACKELL 1st FLOOR

SCALE: NTS

VCU Facilities Management

1014 West Franklin Street
Meredith House
Richmond, Va 23284

Phone: 804-828-7006
Fax: 804-828-6617

<http://www.vcu.edu/fmd/>



Not Plotted to Scale



Created By:	Date:
KSA	04/2006
Revised By:	Date:
CSF	05/2006
CSF	06/2006

Building Number: 212

Building Name: ACKELL HALL

Floor Number: 01



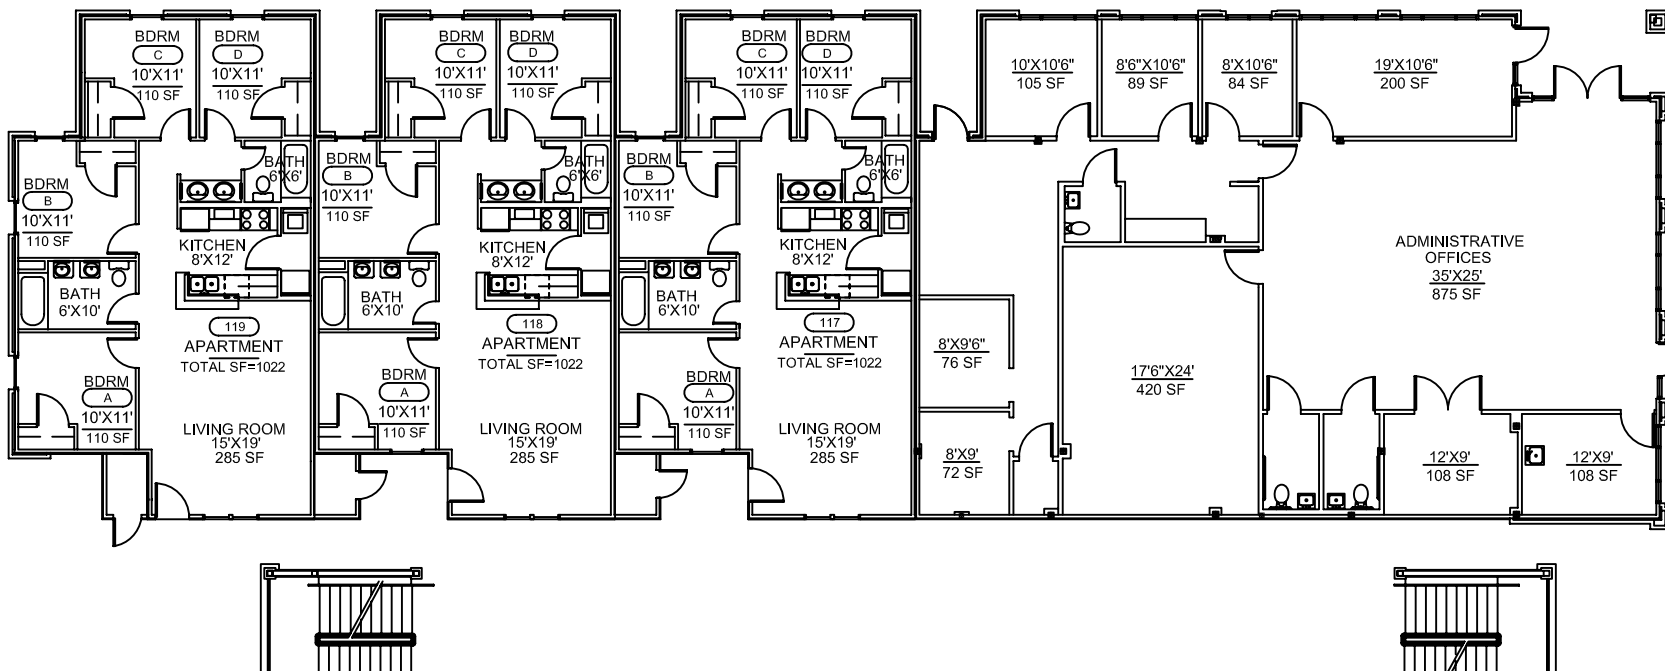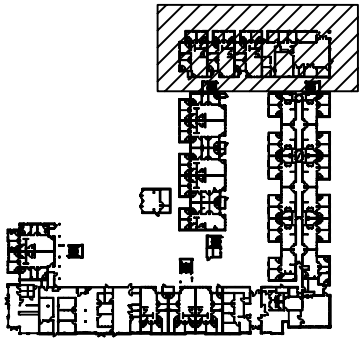




VCU Facilities Management
 1014 West Franklin Street
 Meredith House
 Richmond, Va 23284
 Phone: 804-828-7006
 Fax: 804-828-6617
<http://www.vcu.edu/fmd/>



Not Plotted to Scale

Created By:	Date:
KSA	04/2006
Revised By:	Date:
CSF	05/2006
CSF	06/2006
VTW	09/2006

Building Number:	212
Building Name:	ACKELL HALL
Floor Number:	01-A

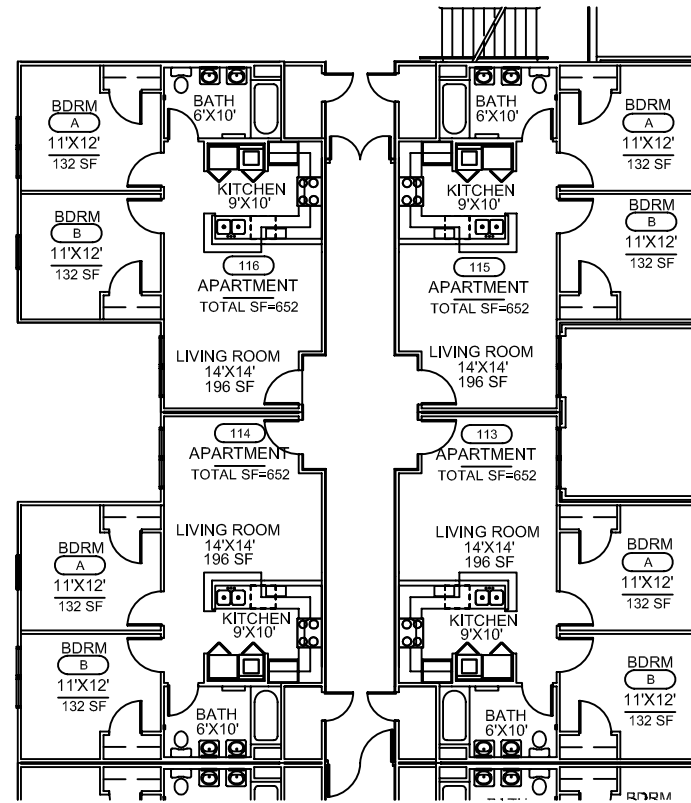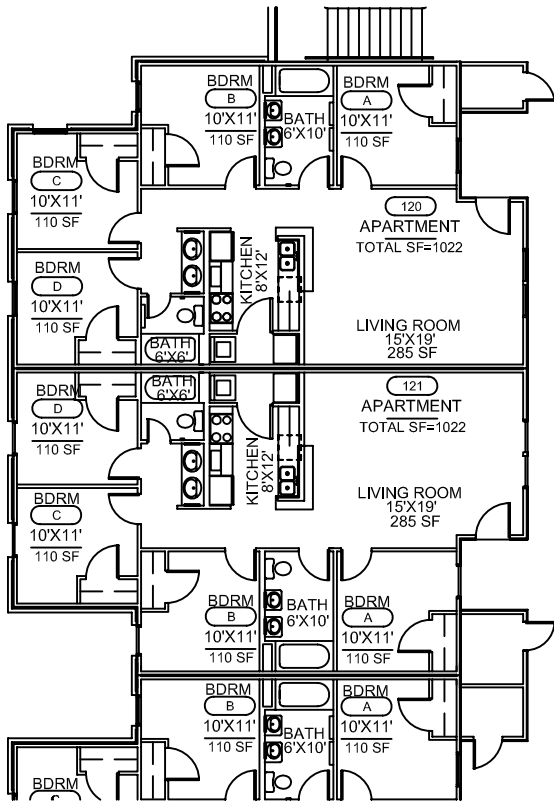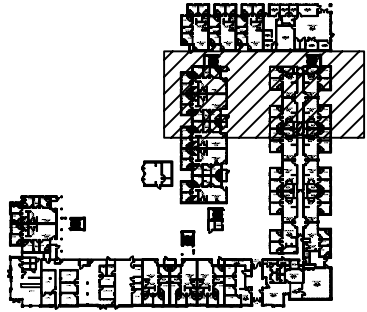

VCU Facilities Management

1014 West Franklin Street
Meredith House
Richmond, Va 23284

Phone: 804-828-7006
Fax: 804-828-6617

<http://www.vcu.edu/fmd/>



Not Plotted to Scale




Created By:	Date:
KSA	04/2006

Revised By:	Date:
CSF	05/2006

Building Number:	212
------------------	-----

Building Name:	ACKELL HALL
----------------	-------------

Floor Number:	01-B
---------------	------

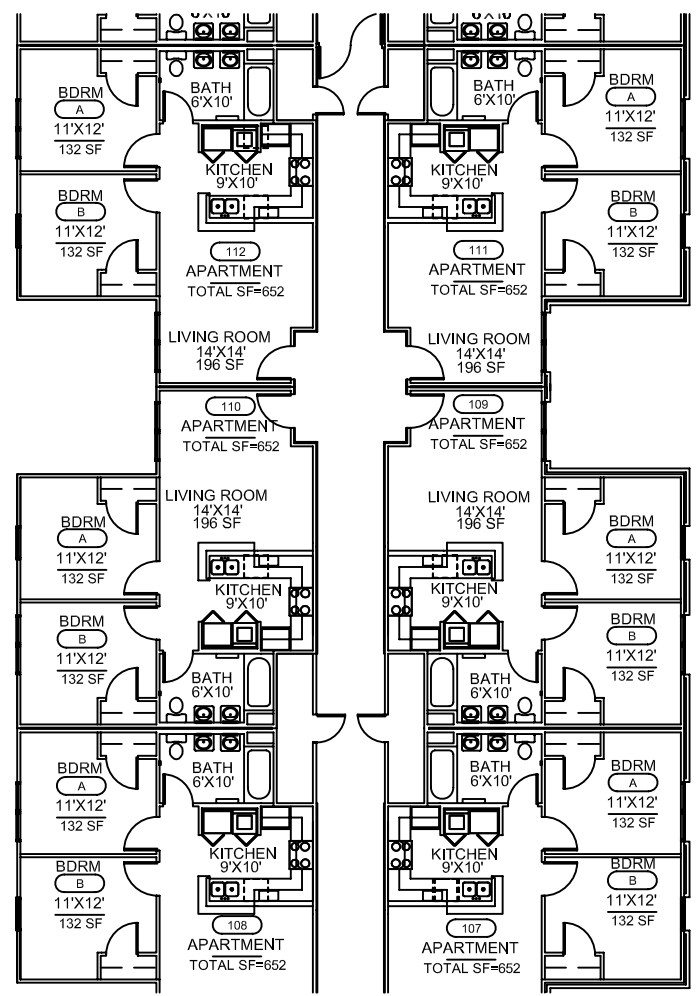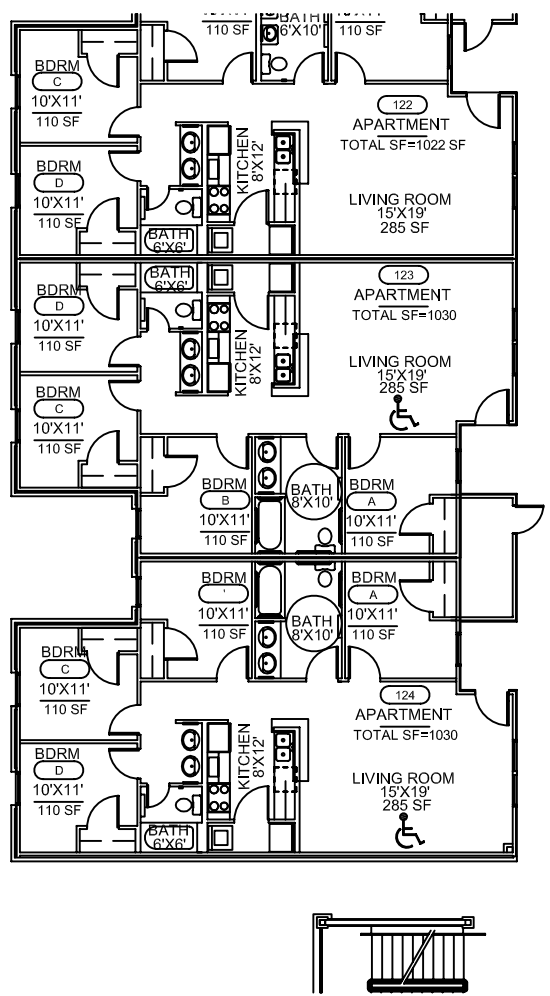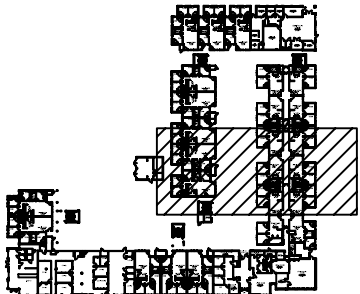

VCU Facilities Management
 1014 West Franklin Street
 Meredith House
 Richmond, Va 23284
 Phone: 804-828-7006
 Fax: 804-828-6617
<http://www.vcu.edu/fmd/>







Not Plotted to Scale

Created By:	Date:
KSA	04/2006
Revised By:	Date:
CSF	05/2006
CSF	06/2006

Building Number: 212

Building Name: ACKELL HALL

Floor Number: 01-C

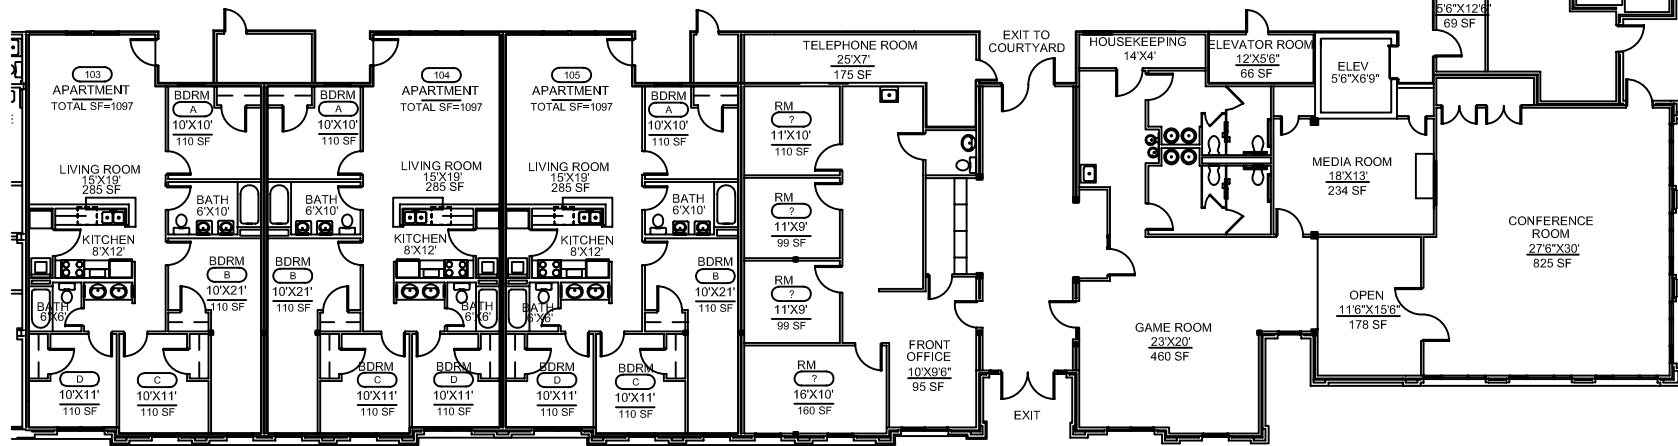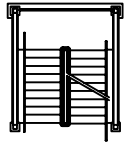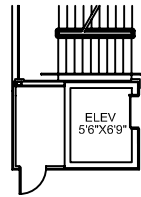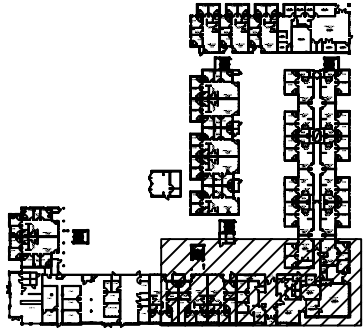

VCU Facilities Management

1014 West Franklin Street
Meredith House
Richmond, Va 23284

Phone: 804-828-7006
Fax: 804-828-6617

<http://www.vcu.edu/fmd/>





Not Plotted to Scale

Created By:	Date:
KSA	04/2006
Revised By:	Date:
CSF	05/2006
CSF	06/2006
VTW	09/2006
Building Number:	212

Building Name:
ACKELL HALL

Floor Number:
01-D

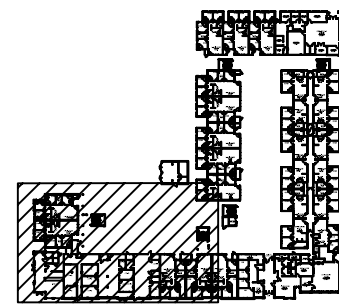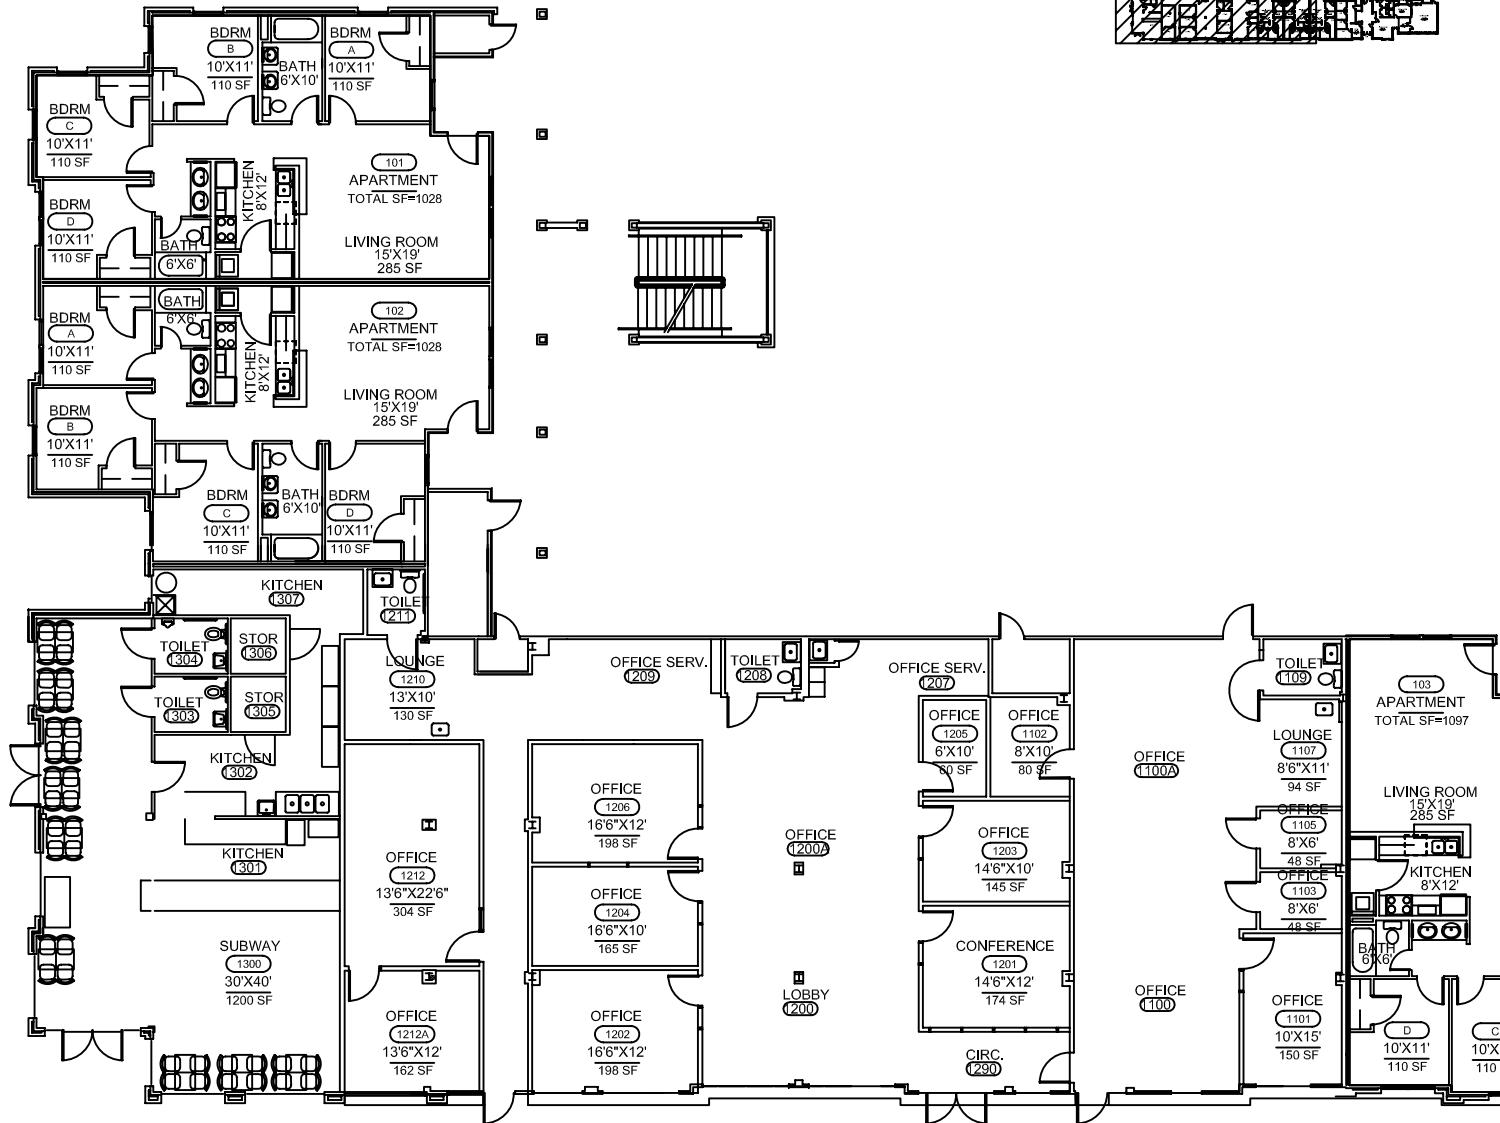

VCU Facilities Management
 1014 West Franklin Street
 Meredith House
 Richmond, Va 23284
 Phone: 804-828-7006
 Fax: 804-828-6617
<http://www.vcu.edu/fmd/>





Not Plotted to Scale

Created By:	Date:
KSA	04/2006
Revised By:	Date:
CSF	05/2006
CSF	06/2006
VTW	09/2006

Building Number: 212

Building Name: ACKELL HALL

Floor Number: 01-E

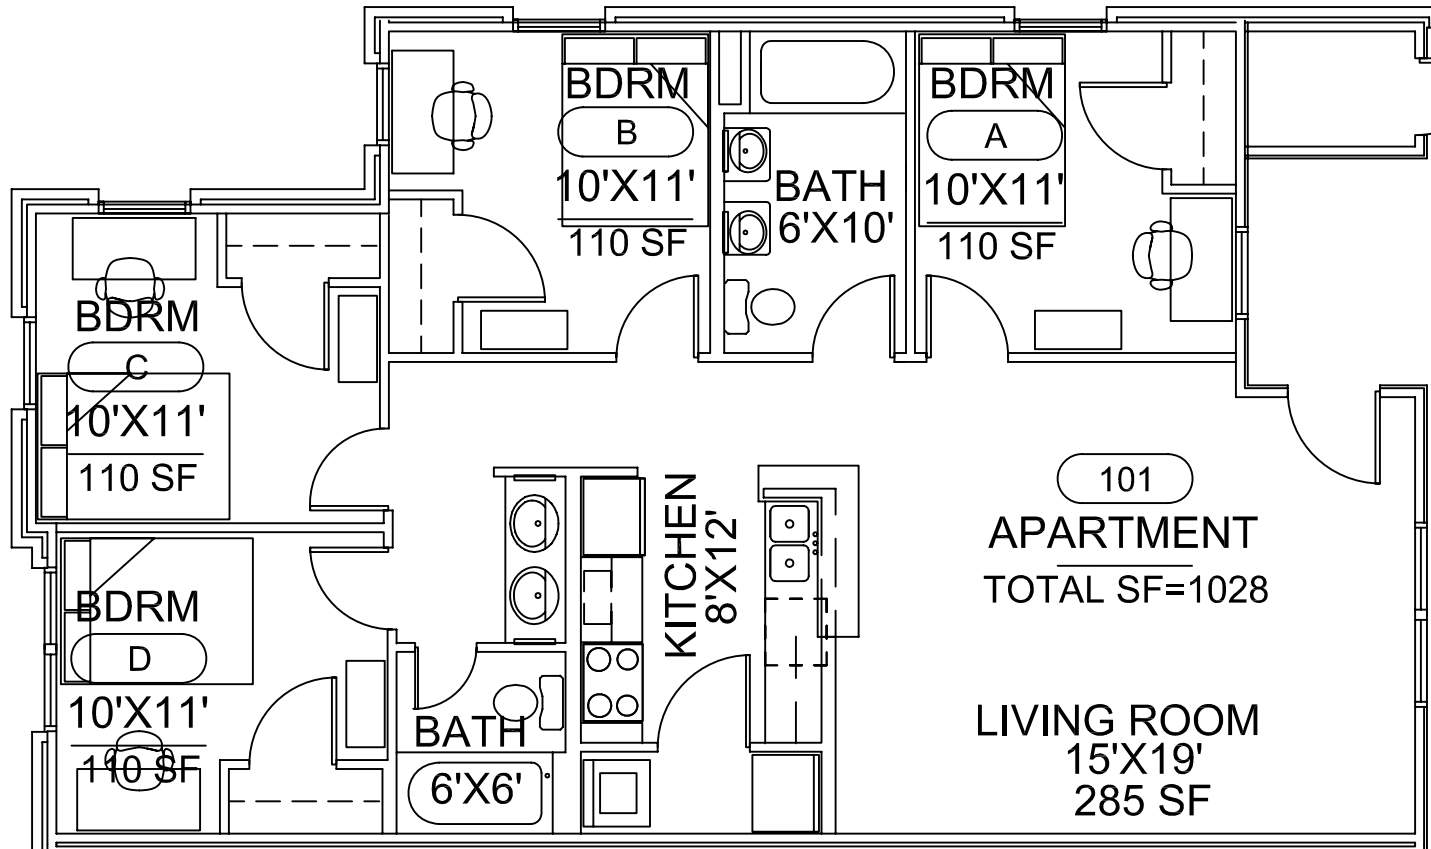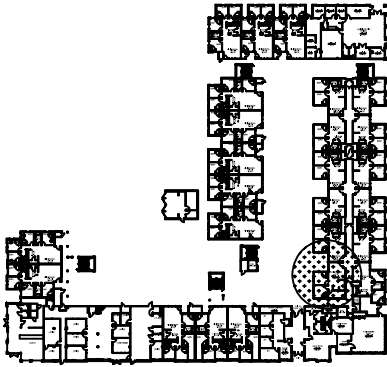

1 ACKELL APT-APARTMENT 101

Scale: 3/16"=1'-0"

VCU Facilities Management

1014 West Franklin Street
Meredith House
Richmond, Va 23284

Phone: 804-828-7006
Fax: 804-828-6617

<http://www.vcu.edu/fmd/>




Not Plotted to Scale


Created By:	Date:
KSA	04/2006

Revised By:	Date:
CSF	05/2006
CSF	06/2006

Building Number:	212
------------------	-----

Building Name:	ACKELL HALL
----------------	-------------

	Floor Number: 01
---	---------------------

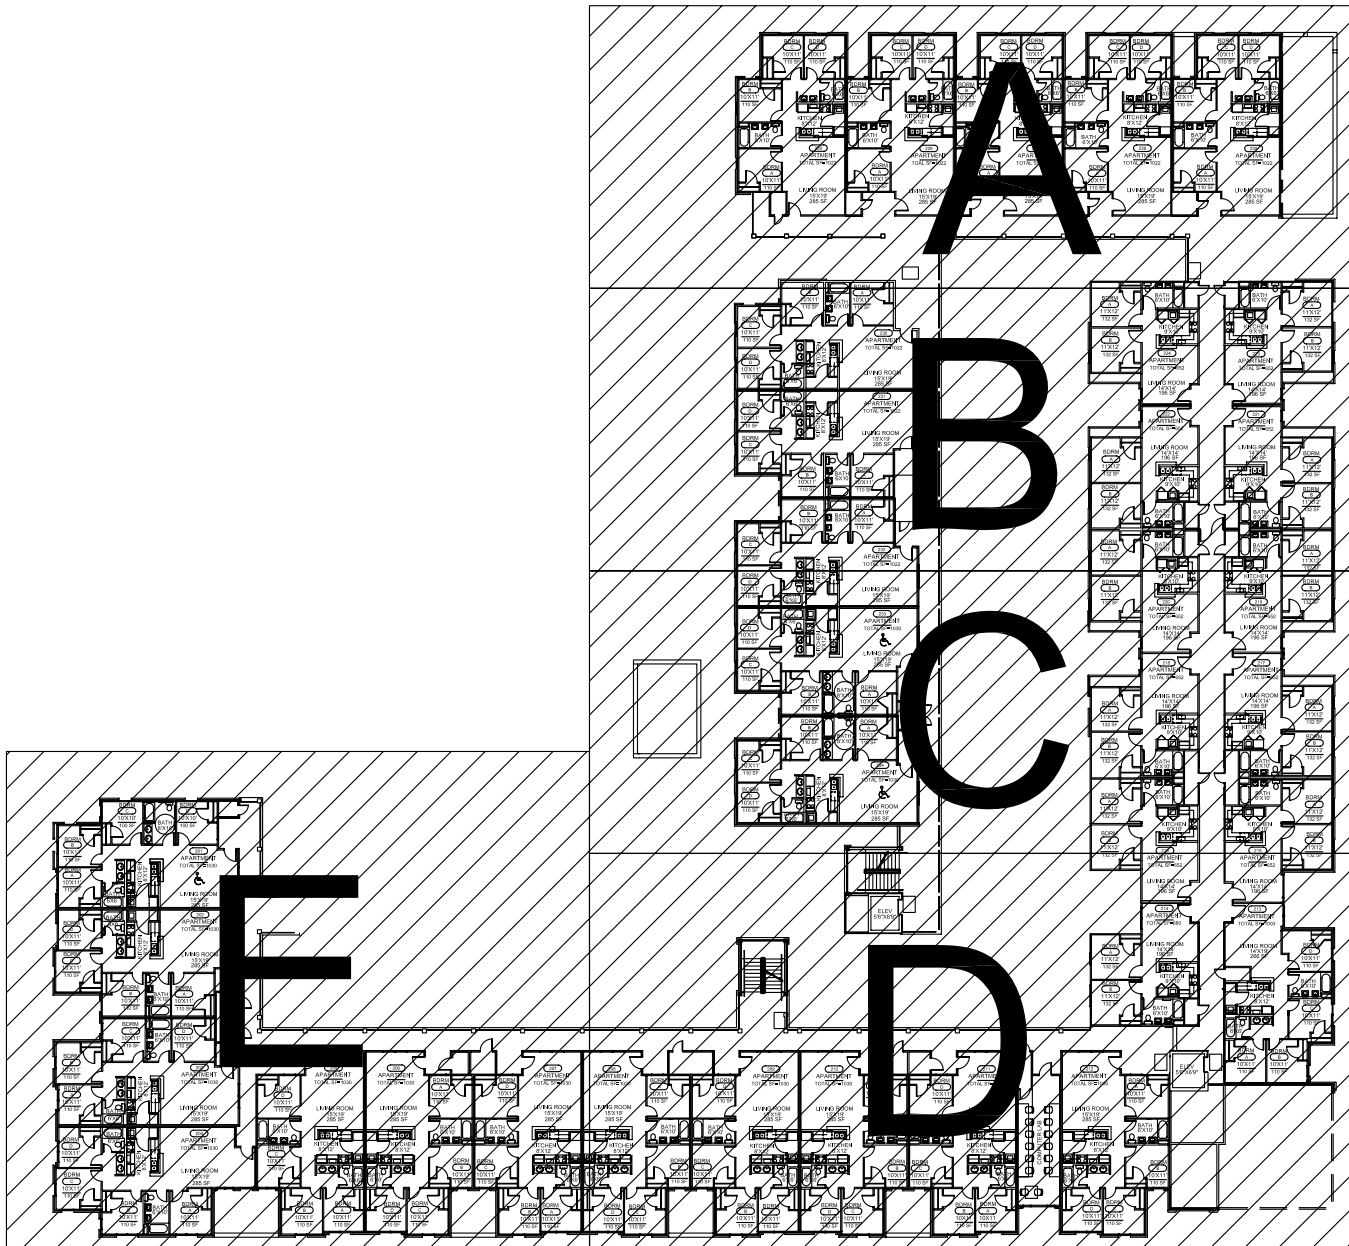

ACKELL 2nd FLOOR

SCALE: NTS

VCU Facilities Management

1014 West Franklin Street
Meredith House
Richmond, Va 23284

Phone: 804-828-7006
Fax: 804-828-6617

<http://www.vcu.edu/fmd/>




Not Plotted to Scale


Created By:	Date:
KSA	04/2006

Revised By:	Date:
CSF	05/2006
CSF	06/2006

Building Number:	212
------------------	-----

Building Name:	ACKELL HALL
----------------	-------------

	Floor Number: 02
---	---------------------

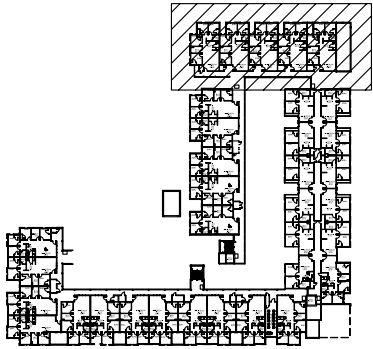


VCU Facilities Management

1014 West Franklin Street
Meredith House
Richmond, Va 23284

Phone: 804-828-7006
Fax: 804-828-6617

<http://www.vcu.edu/fmd/>

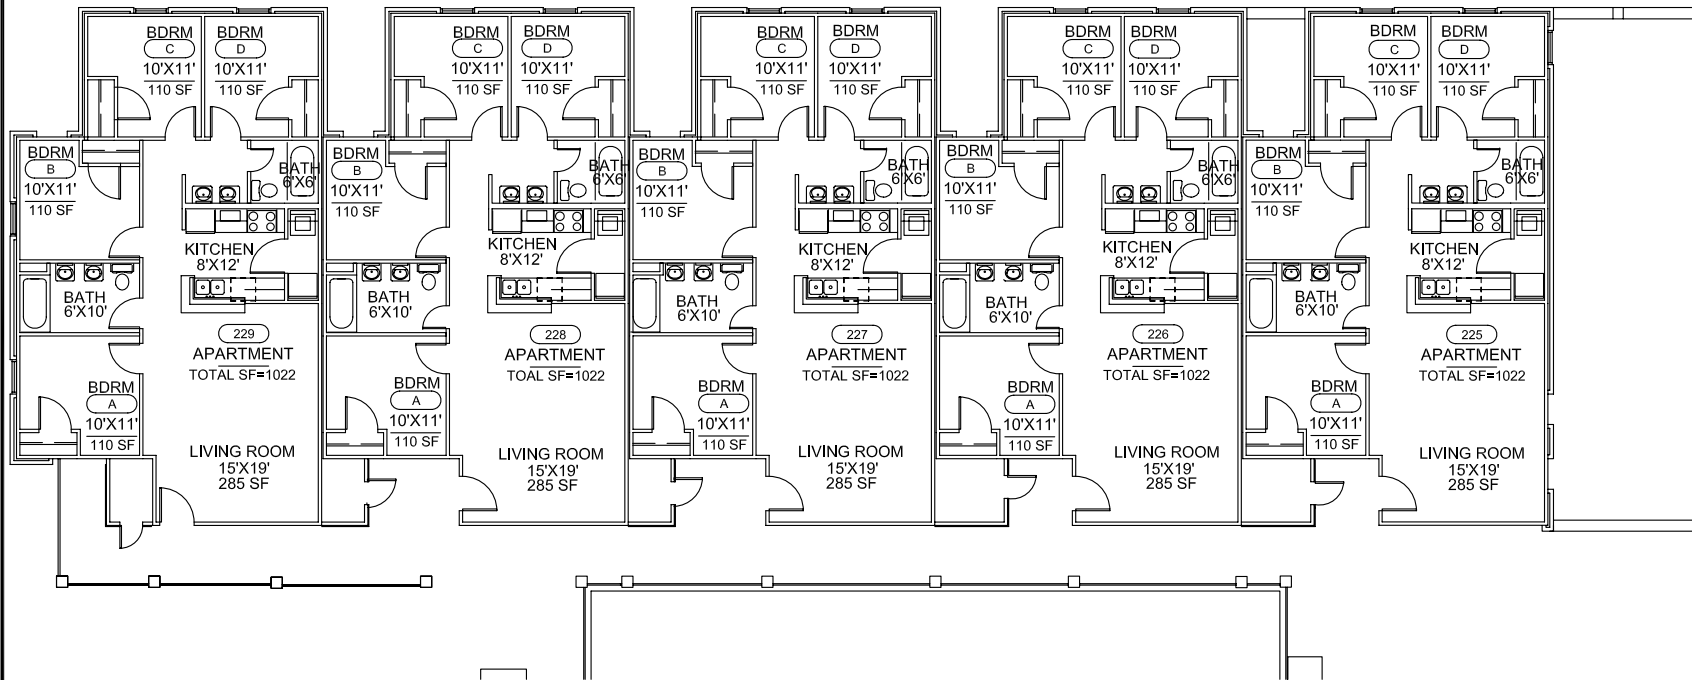


Not Plotted to Scale


Created By:	Date:
KSA	04/2006

Revised By:	Date:
CSF	05/2006
CSF	06/2006

Building Number:	212
------------------	-----

Building Name:	ACKELL HALL
----------------	-------------

	Floor Number: 02-A
---	-----------------------

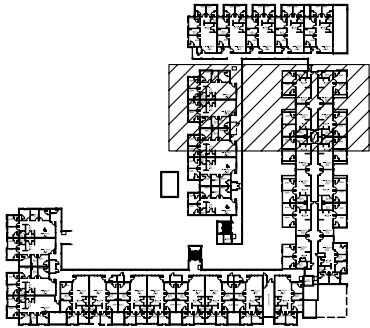

VCU Facilities Management

1014 West Franklin Street
Meredith House
Richmond, Va 23284

Phone: 804-828-7006
Fax: 804-828-6617

<http://www.vcu.edu/fmd/>



Not Plotted to Scale



Created By:	Date:
KSA	04/2006


Revised By:	Date:
CSF	05/2006
CSF	06/2006

Building Number:	212
------------------	-----

Building Name:	ACKELL HALL
----------------	-------------

Floor Number:	02-B
---------------	------

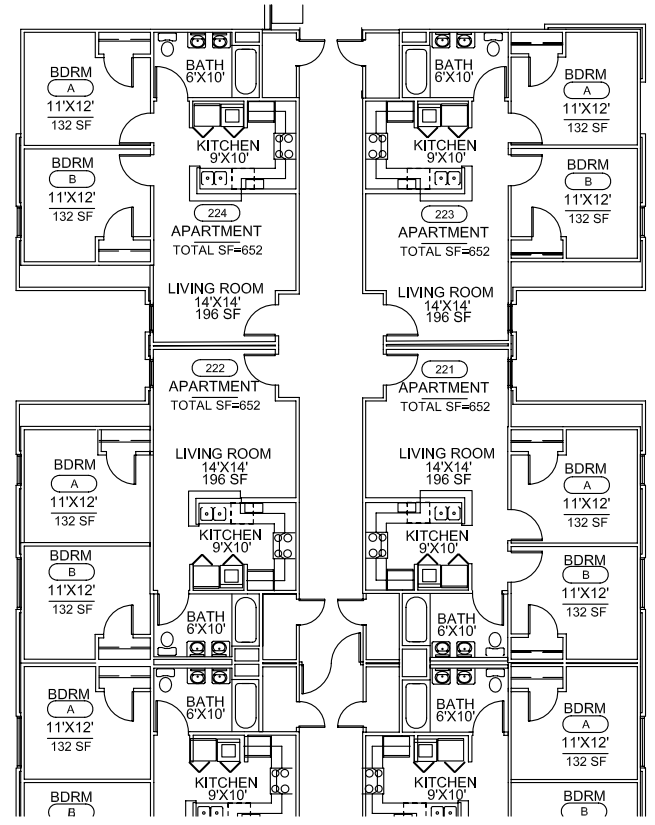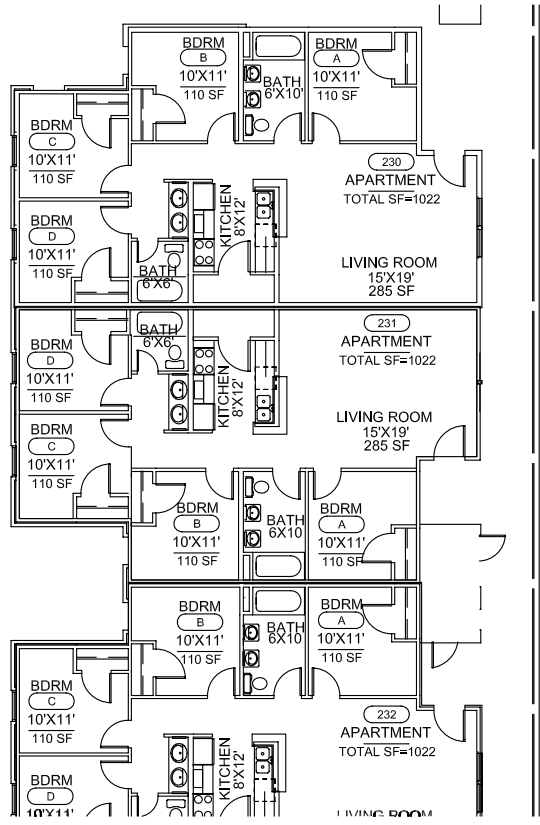

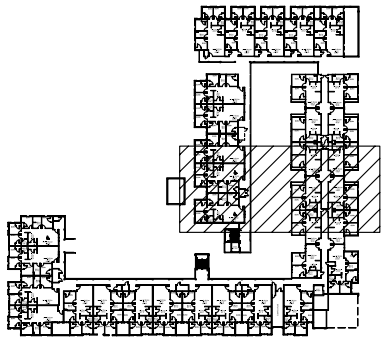

VCU Facilities Management

1014 West Franklin Street
Meredith House
Richmond, Va 23284

Phone: 804-828-7006
Fax: 804-828-6617

<http://www.vcu.edu/fmd/>



Not Plotted to Scale



Created By:	Date:
KSA	04/2006





Revised By:	Date:
CSF	05/2006
CSF	06/2006

Building Number:	212
------------------	-----

Building Name:	ACKELL HALL
----------------	-------------

Floor Number:	02-C
---------------	------

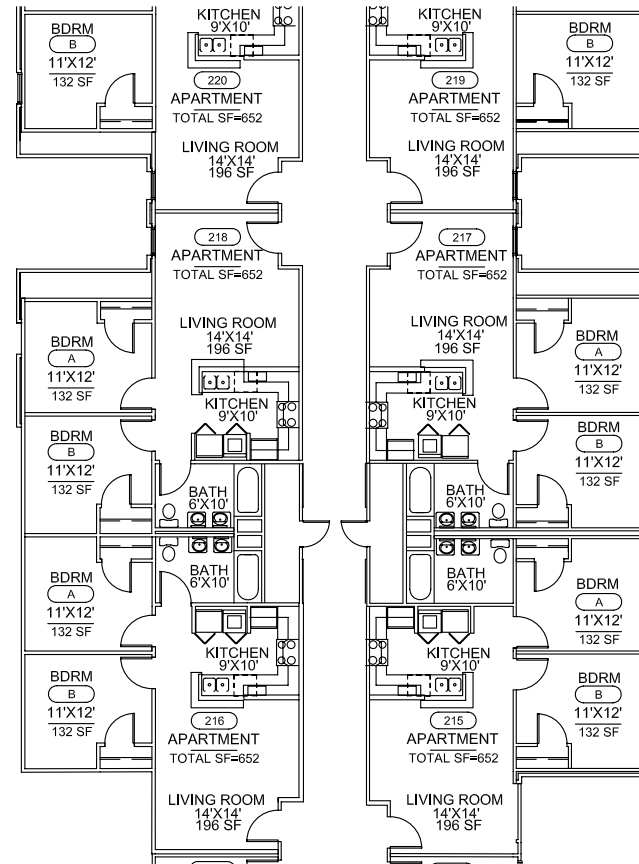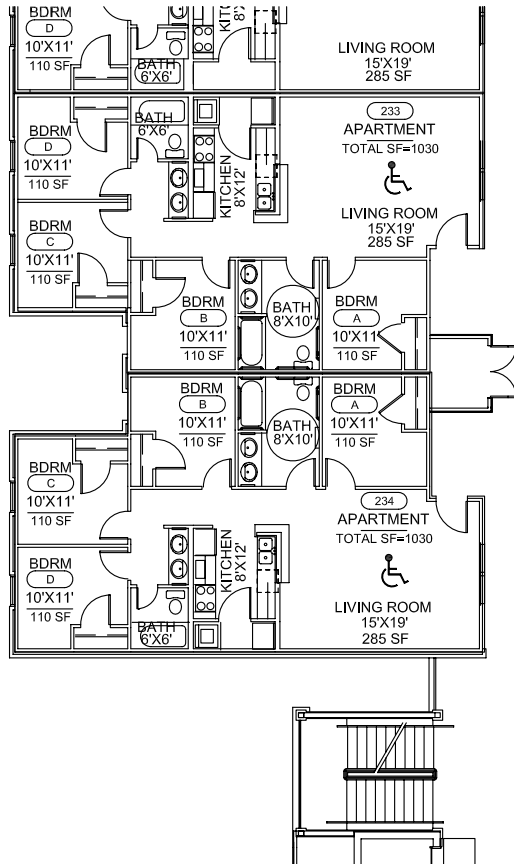

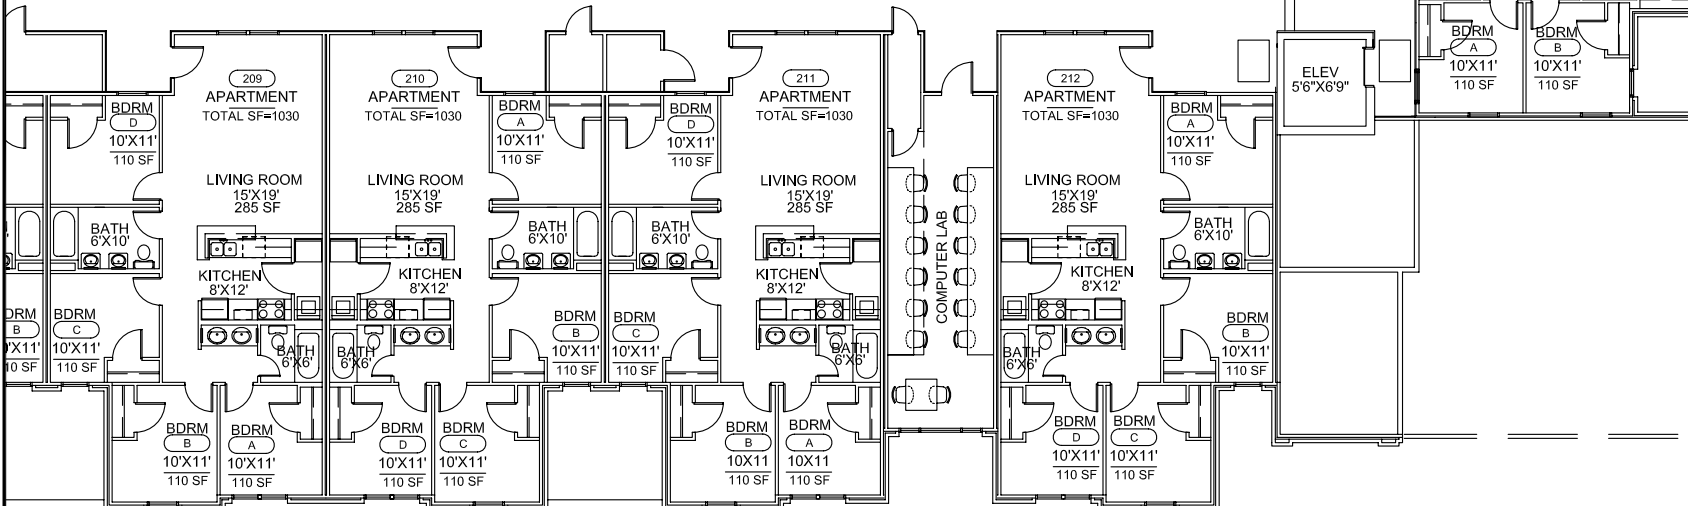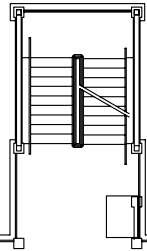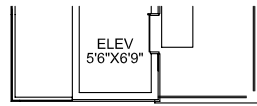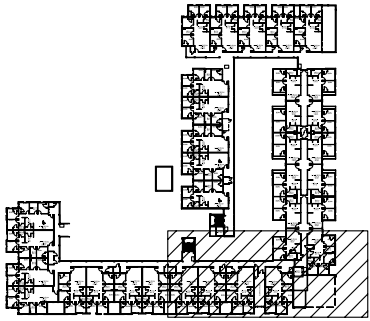

VCU Facilities Management

1014 West Franklin Street
 Meredith House
 Richmond, Va 23284

Phone: 804-828-7006
 Fax: 804-828-6617

<http://www.vcu.edu/fmd/>



Not Plotted to Scale



Created By:	Date:
KSA	04/2006

Revised By:	Date:
CSF	05/2006
CSF	06/2006

Building Number:	212
------------------	-----

Building Name:
ACKELL HALL

	Floor Number:
	02-D

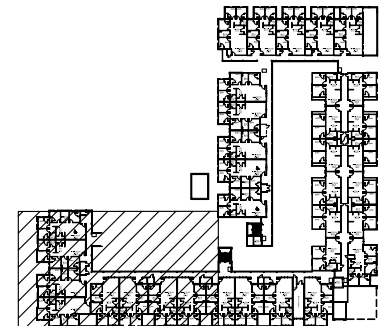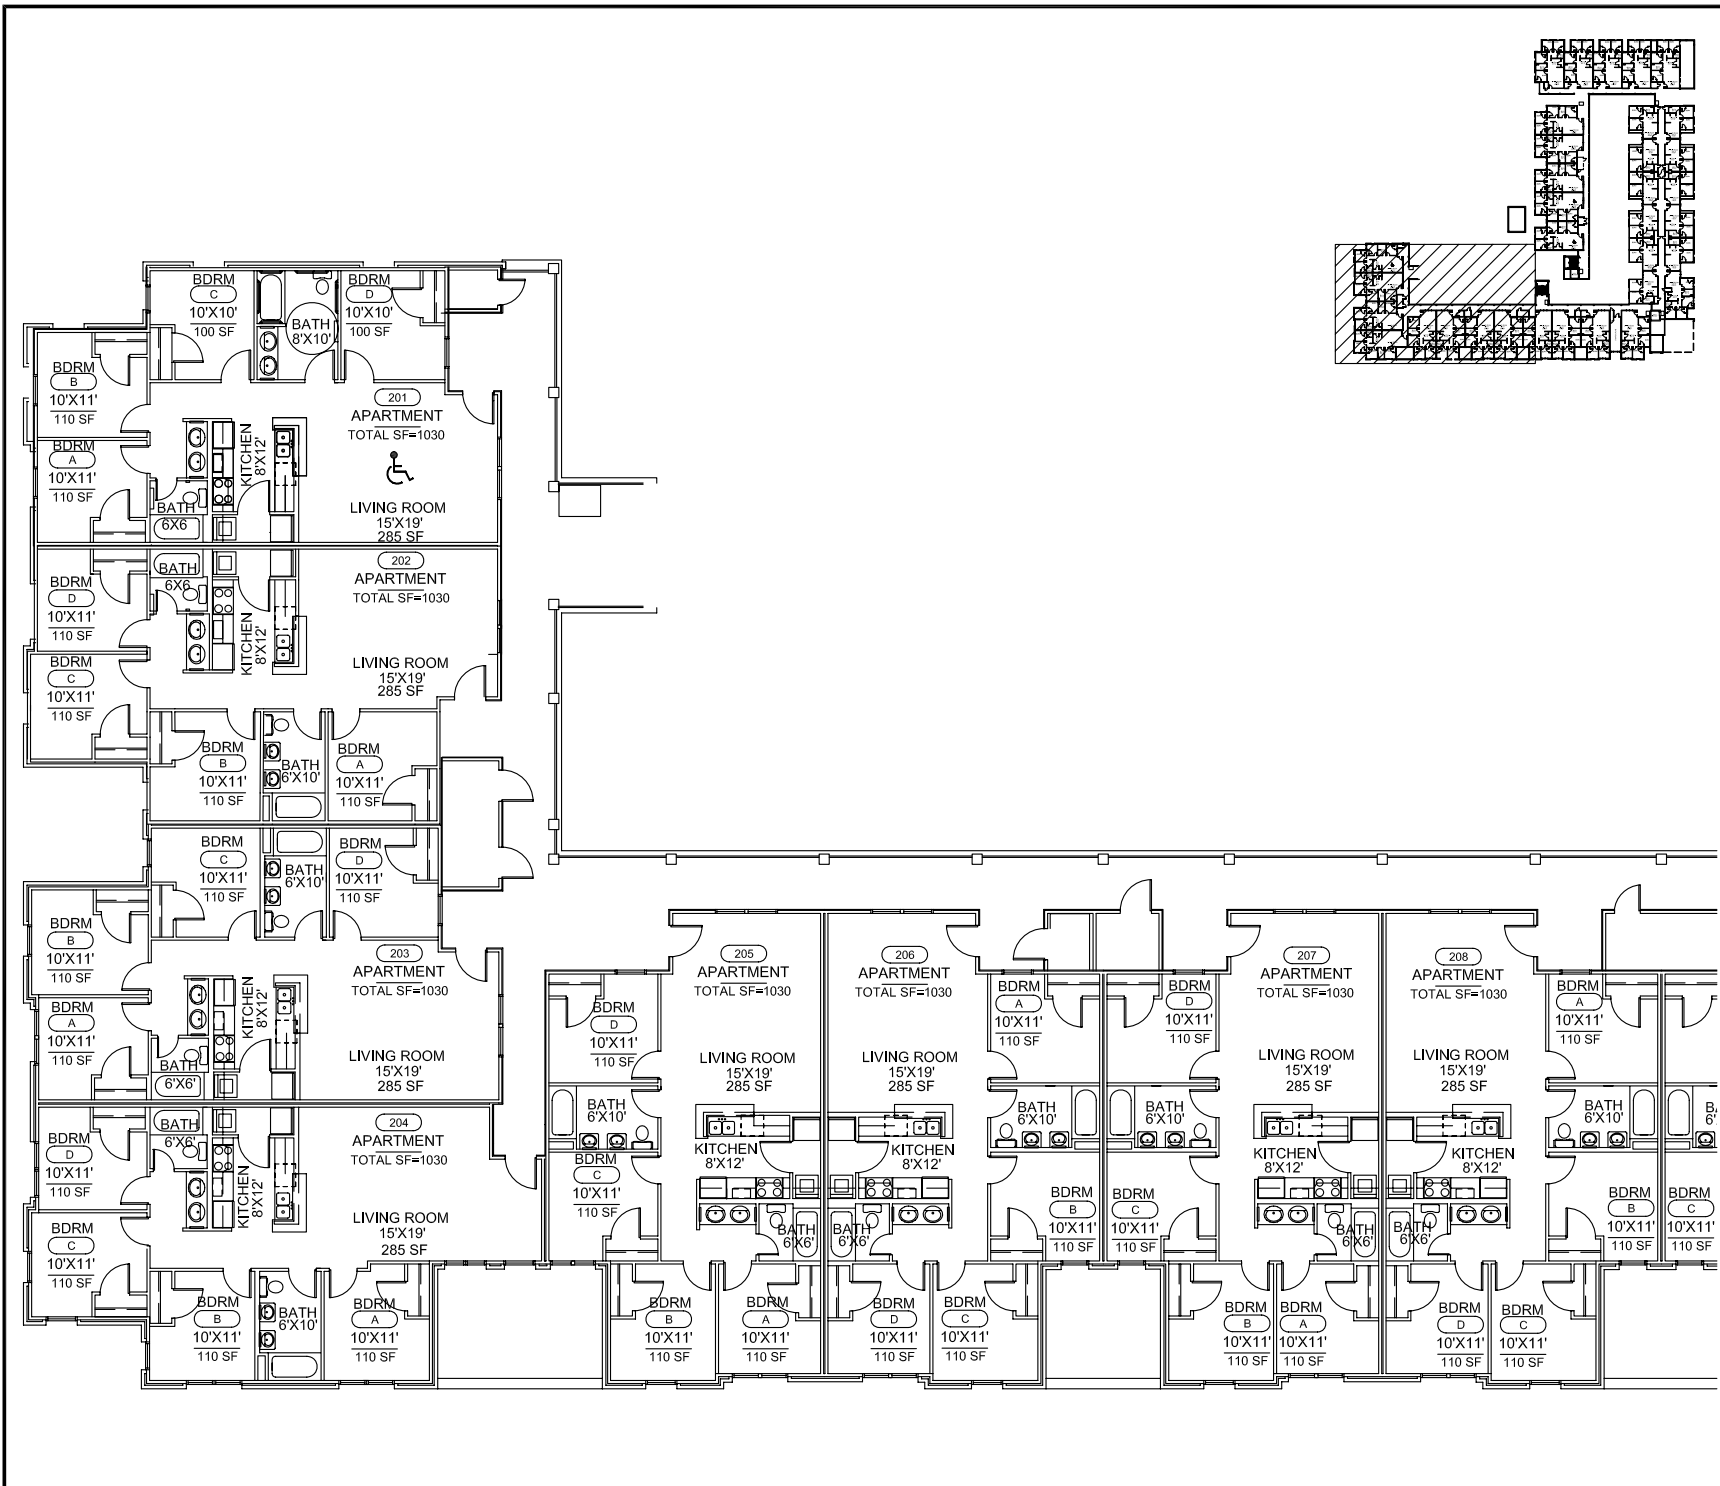

VCU Facilities Management

1014 West Franklin Street
Meredith House
Richmond, Va 23284

Phone: 804-828-7006
Fax: 804-828-6617

<http://www.vcu.edu/fmd/>





Not Plotted to Scale

Created By:	Date:
KSA	04/2006
Revised By:	Date:
CSF	05/2006
CSF	06/2006

Building Number: **212**

Building Name: **ACKELL HALL**

Floor Number: **02-E**

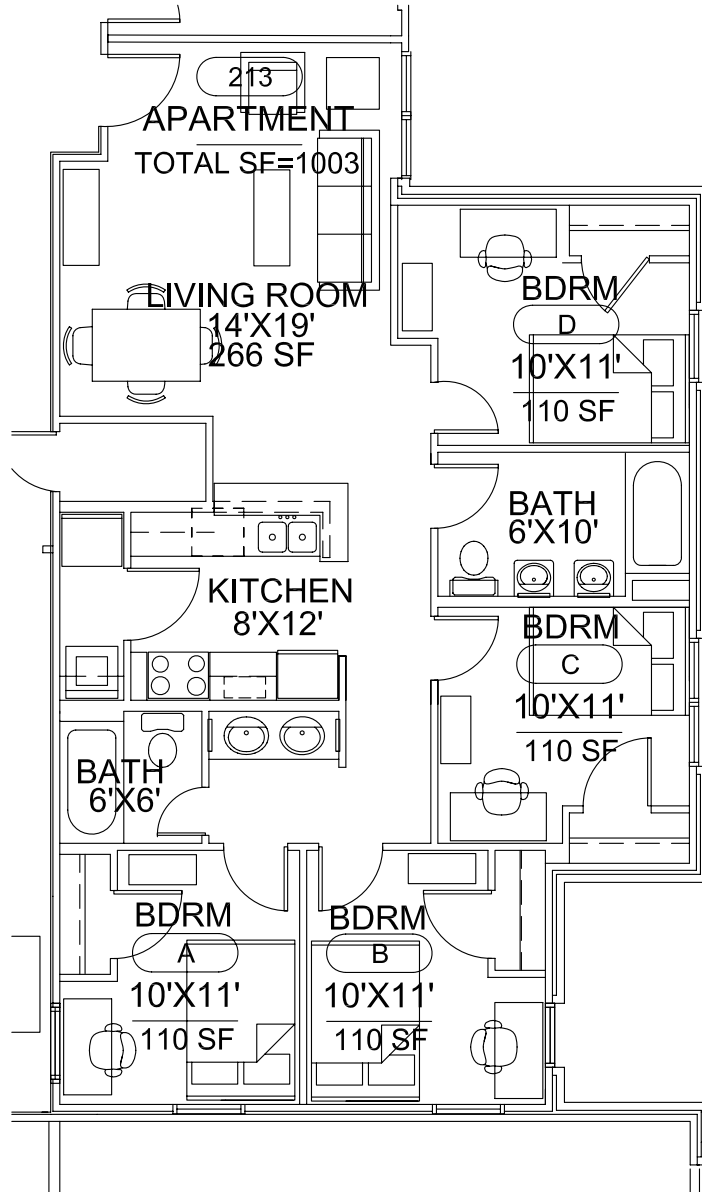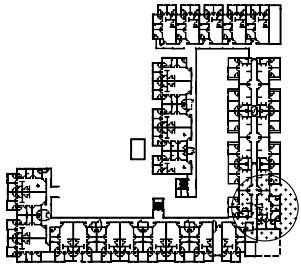

1

ACKELL APT-APARTMENT 213

Scale: 3/16"=1'-0"

VCU Facilities Management

1014 West Franklin Street
Meredith House
Richmond, Va 23284

Phone: 804-828-7006
Fax: 804-828-6617

<http://www.vcu.edu/find/>



Not Plotted to Scale


Created By:	Date:
KSA	04/2006

Revised By:	Date:
CSF	05/2006
CSF	06/2006

Building Number:	212
------------------	-----

Building Name:	ACKELL HALL
----------------	-------------

	Floor Number: 02
---	---------------------

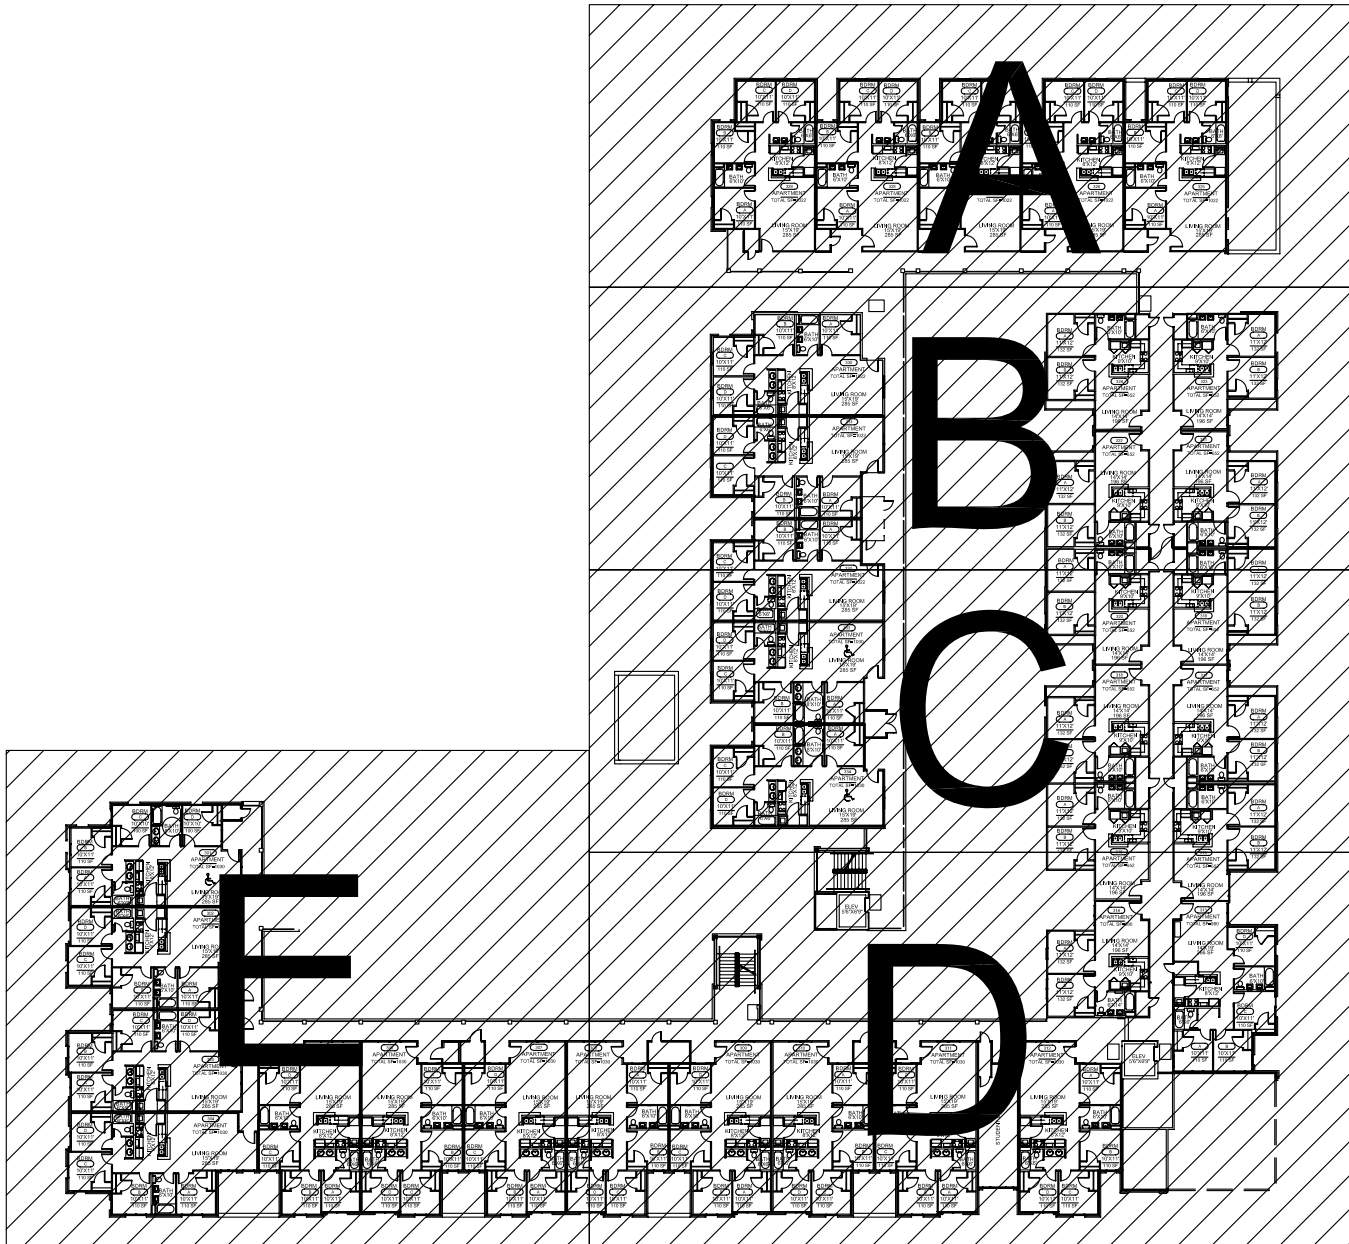

ACKELL 3rd FLOOR

SCALE: NTS

VCU Facilities Management

1014 West Franklin Street
Meredith House
Richmond, Va 23284

Phone: 804-828-7006
Fax: 804-828-6617

<http://www.vcu.edu/fmd/>



Not Plotted to Scale



Created By:	Date:
KSA	04/2006
Revised By:	Date:
CSF	05/2006
CSF	06/2006

Building Number: 212

Building Name: ACKELL HALL

Floor Number: 03



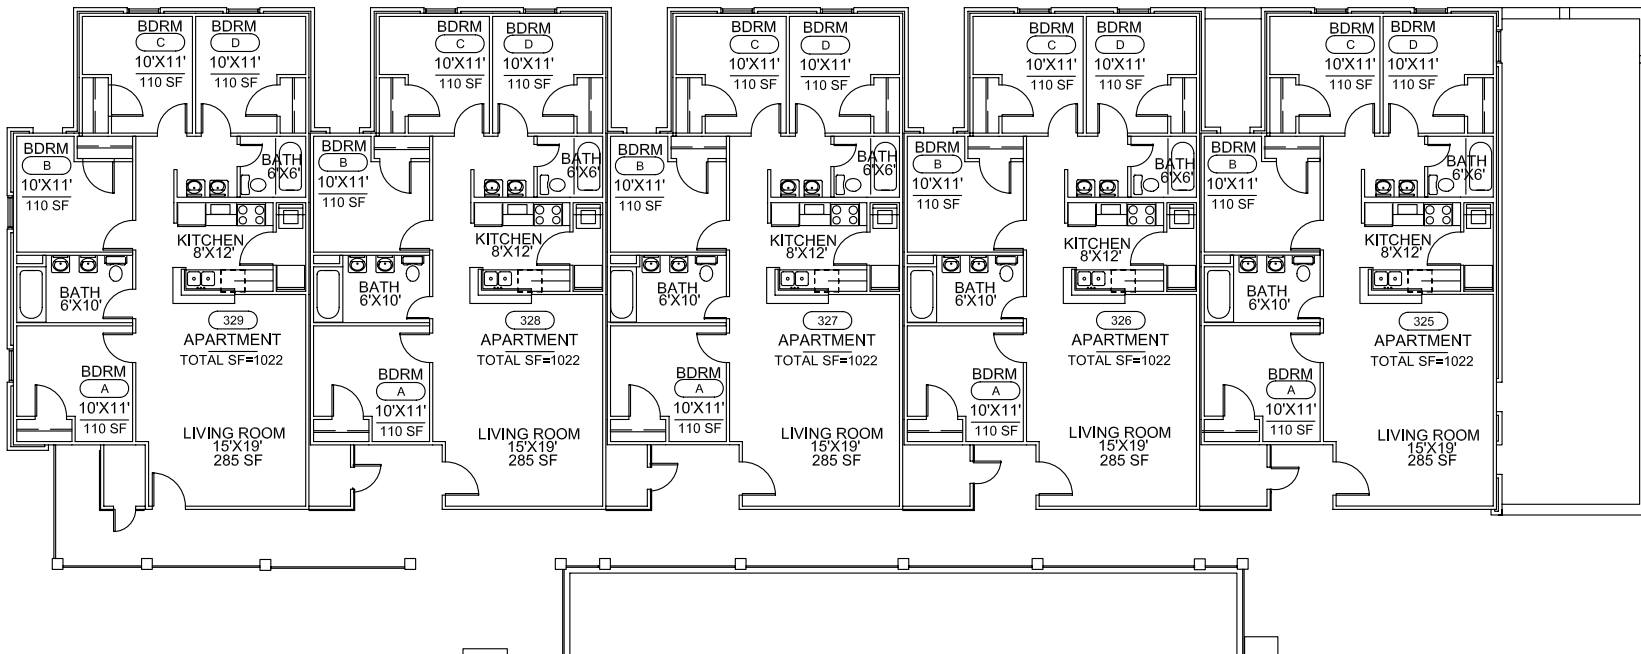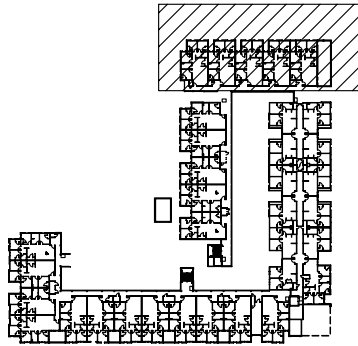

VCU Facilities Management

1014 West Franklin Street
Meredith House
Richmond, Va 23284

Phone: 804-828-7006
Fax: 804-828-6617

<http://www.vcu.edu/fmd/>



Not Plotted to Scale

Created By: Date:

KSA 04/2006

Revised By: Date:

CSF 05/2006




CSF 06/2006

Building Number: 212

Building Name: ACKELL HALL

Floor Number: 03-A



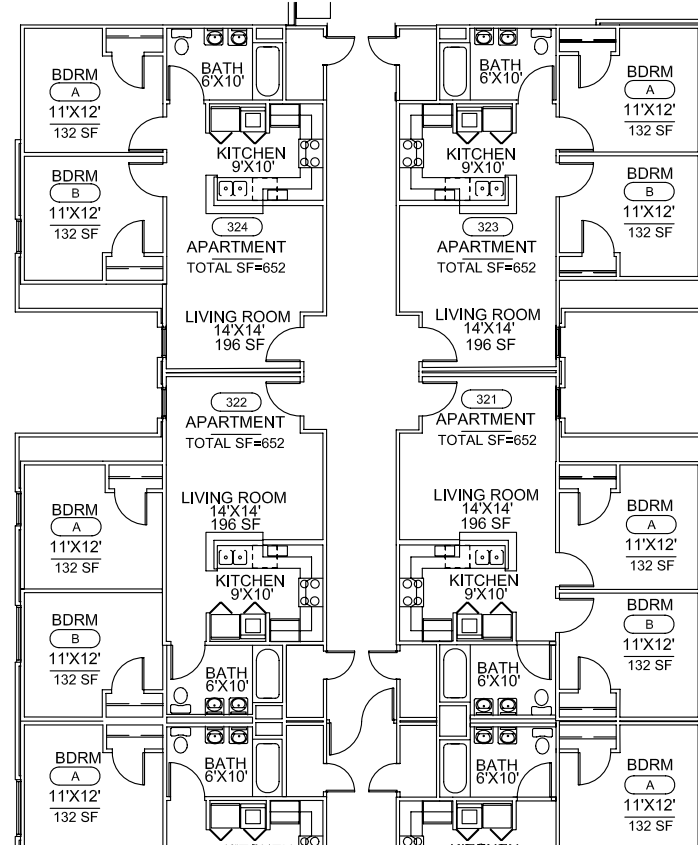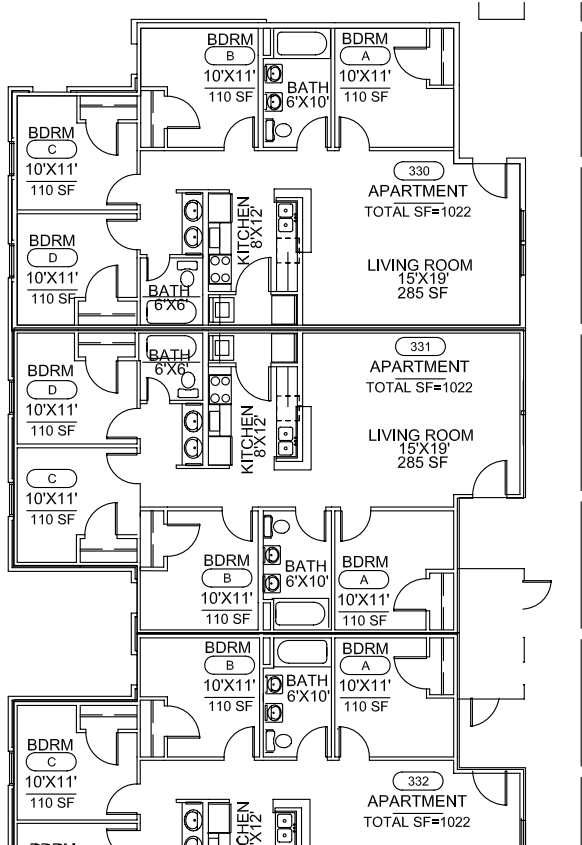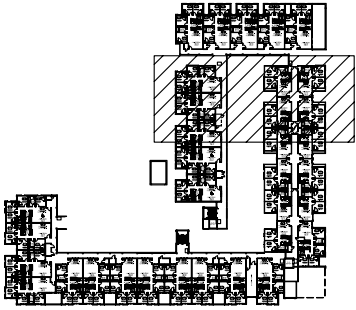

VCU Facilities Management

1014 West Franklin Street
Meredith House
Richmond, Va 23284

Phone: 804-828-7006
Fax: 804-828-6617

<http://www.vcu.edu/fmd/>



Not Plotted to Scale

Created By: Date:

KSA 04/2006

Revised By: Date:

CSF 05/2006

CSF 06/2006

Building Number: 212


Building Name:

ACKELL HALL



Floor Number:

03-B


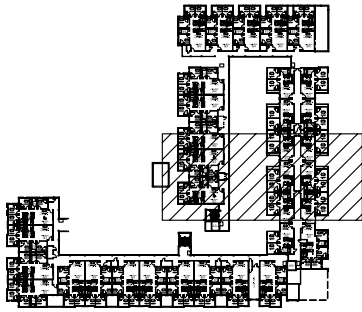


VCU Facilities Management

1014 West Franklin Street
Meredith House
Richmond, Va 23284

Phone: 804-828-7006
Fax: 804-828-6617

<http://www.vcu.edu/fmd/>

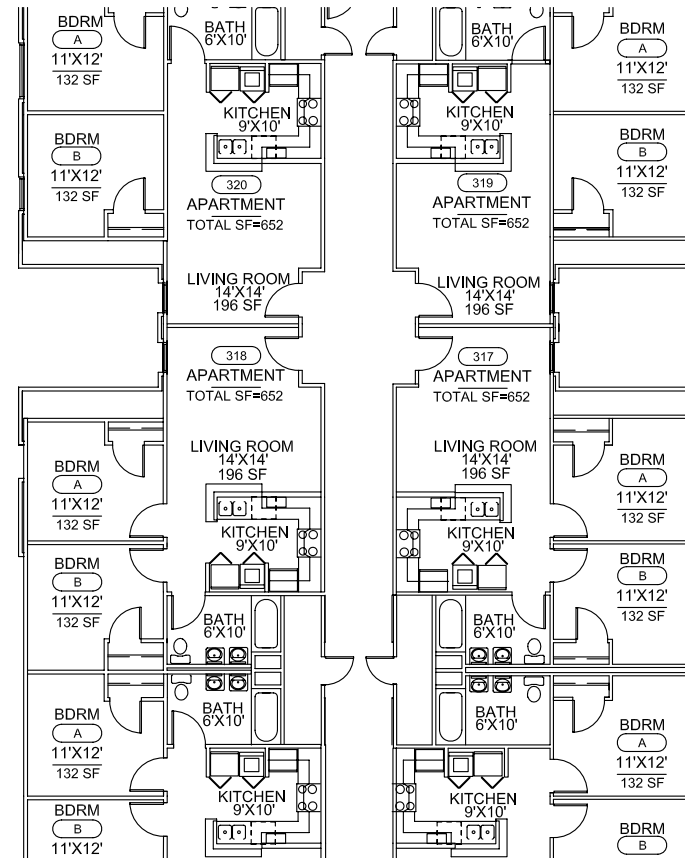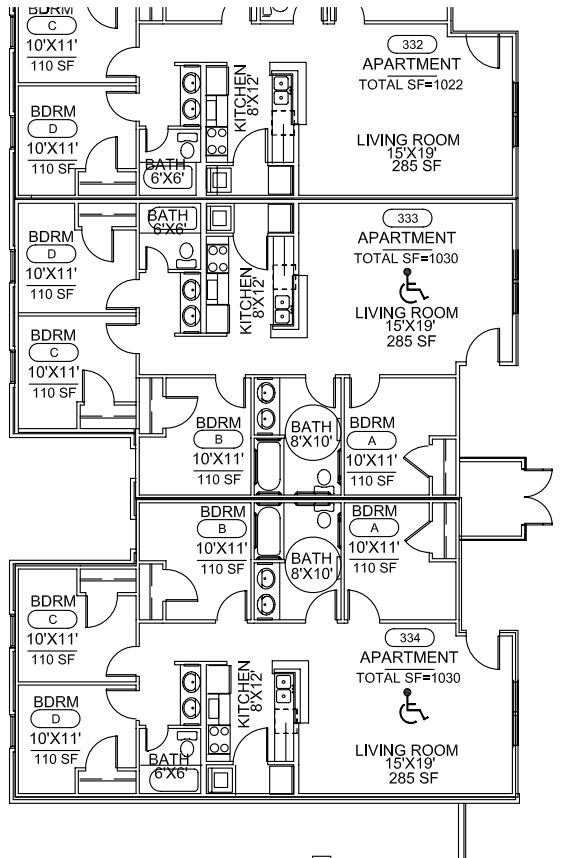

Not Plotted to Scale





Created By:	Date:
KSA	04/2006

Revised By:	Date:
CSF	05/2006
CSF	06/2006

Building Number:	212
------------------	-----

Building Name:	ACKELL HALL
----------------	-------------

Floor Number:	03-C
---------------	------

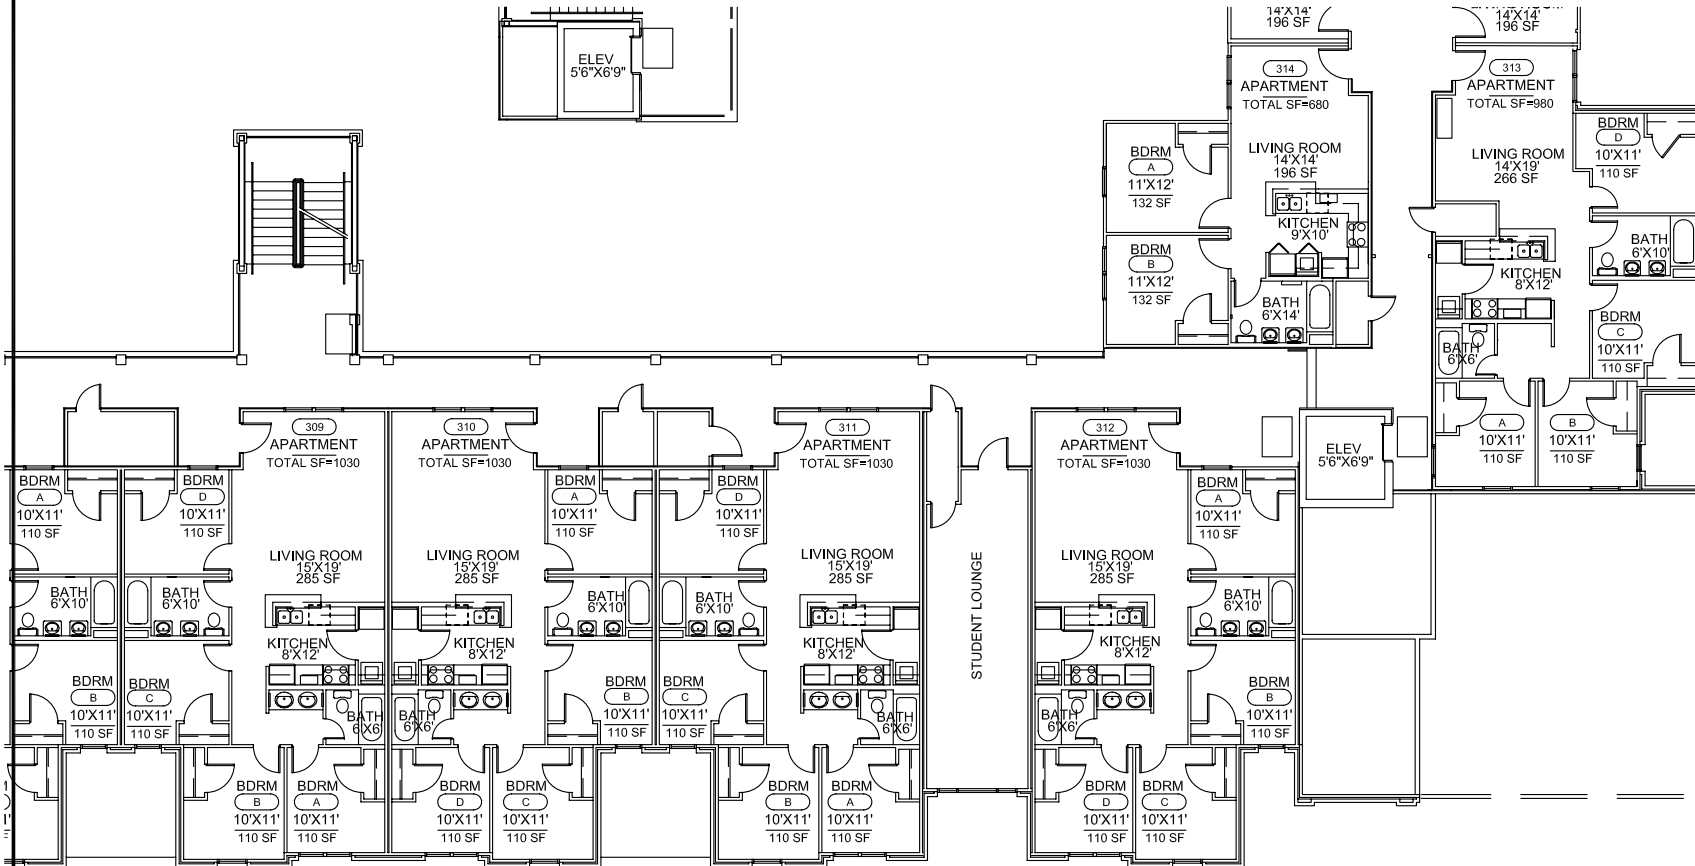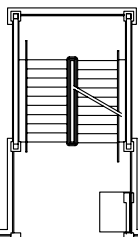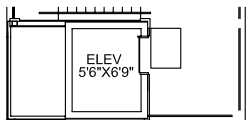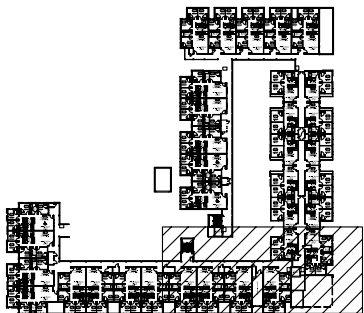

VCU Facilities Management

1014 West Franklin Street
Meredith House
Richmond, Va 23284

Phone: 804-828-7006
Fax: 804-828-6617

<http://www.vcu.edu/fmd/>



Not Plotted to Scale



Created By:	Date:
KSA	04/2006
Revised By:	Date:
CSF	05/2006
CSF	06/2006

Building Number: 212

Building Name: ACKELL HALL



Floor Number:
03-D

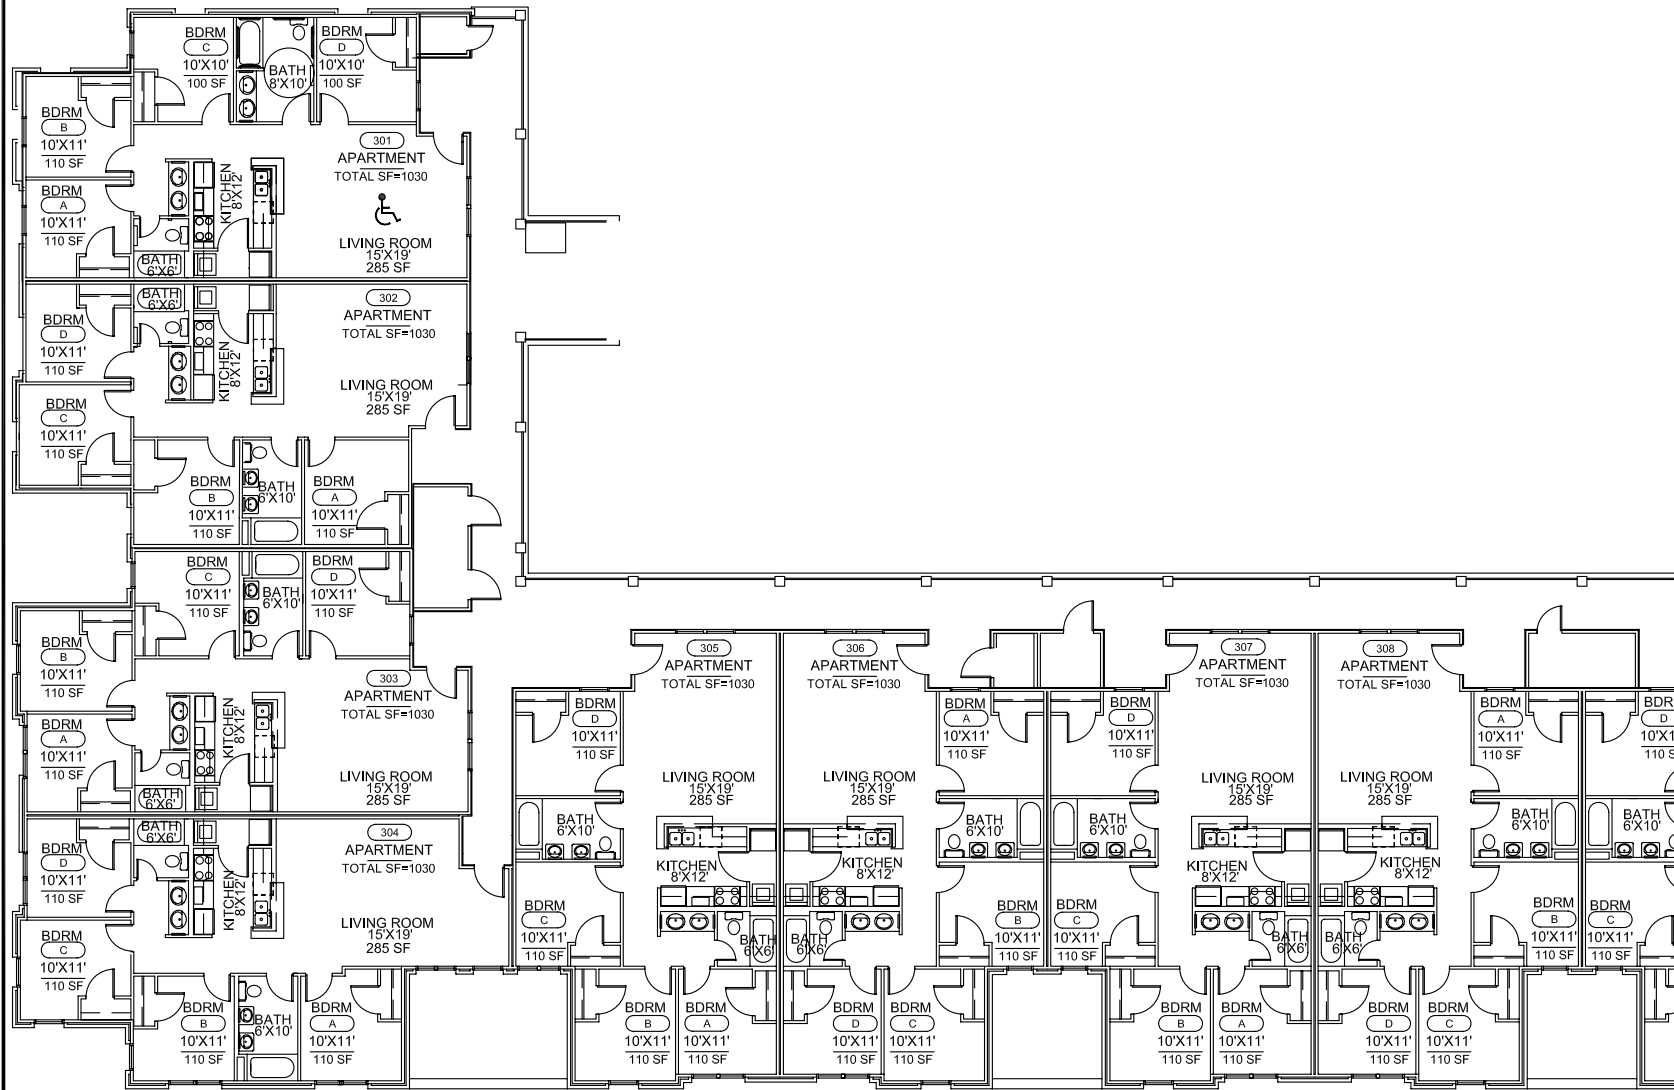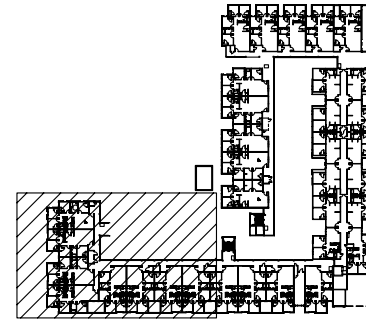

Not Plotted to Scale

Created By:	Date:
KSA	04/2006
Revised By:	Date:
CSF	05/2006
CSF	06/2006

Building Number: 212

Building Name:

ACKELL HALL



Floor Number:


03-E

VCU Facilities Management

1014 West Franklin Street
Meredith House
Richmond, Va 23284

Phone: 804-828-7006
Fax: 804-828-6617

<http://www.vcu.edu/fmd/>

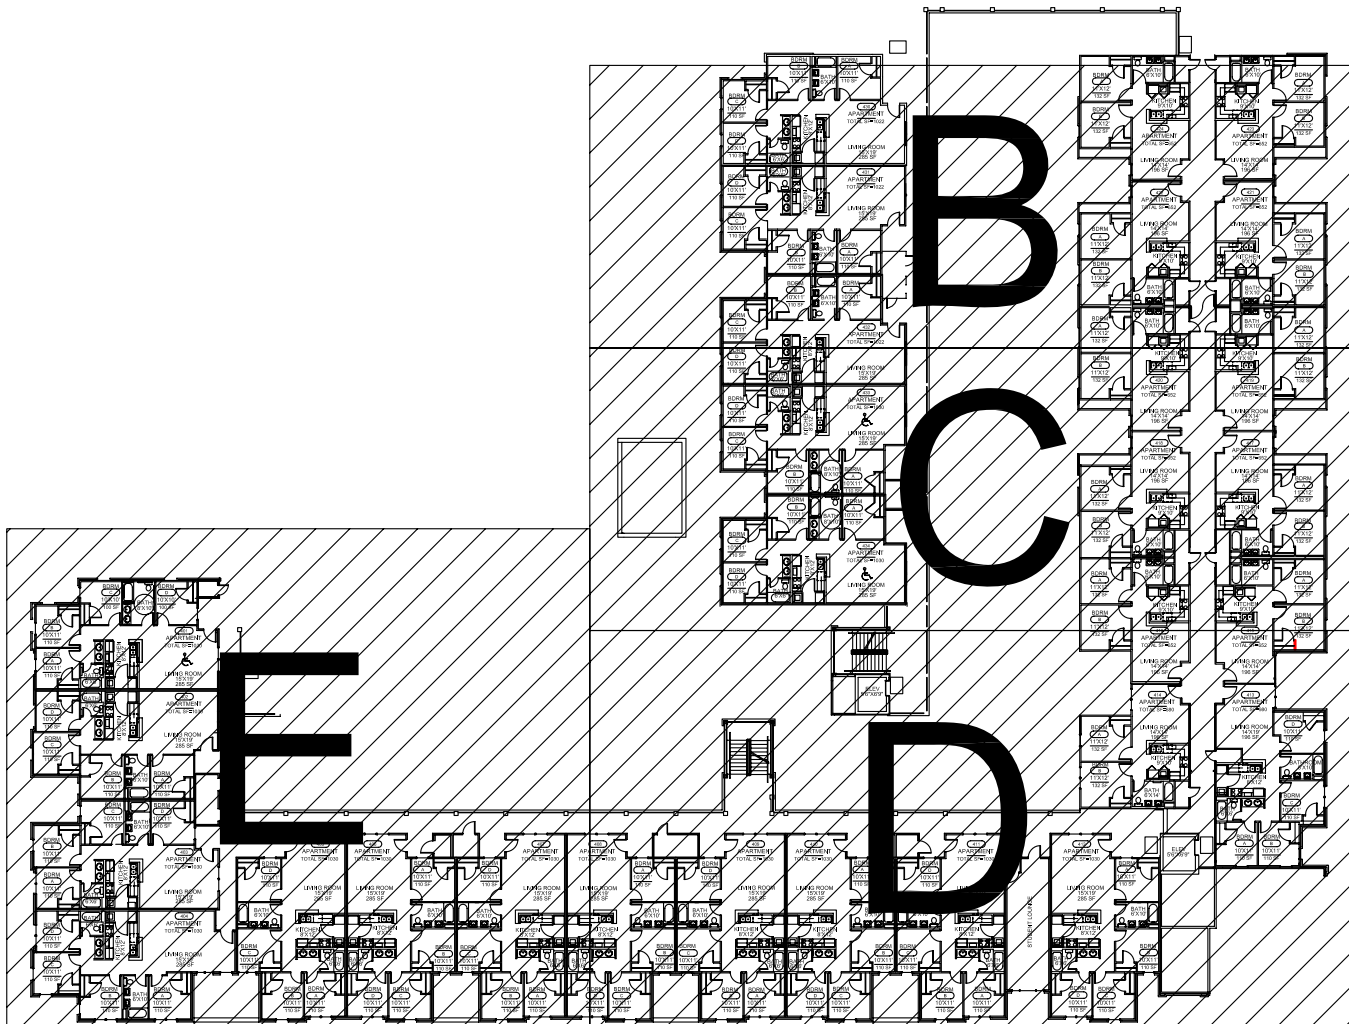

ACKELL 4th FLOOR




SCALE: NTS

Created By:	Date:
KSA	04/2006
Revised By:	Date:
CSF	05/2006
CSF	06/2006

Building Number: 212

Building Name: ACKELL HALL

Floor Number: 04

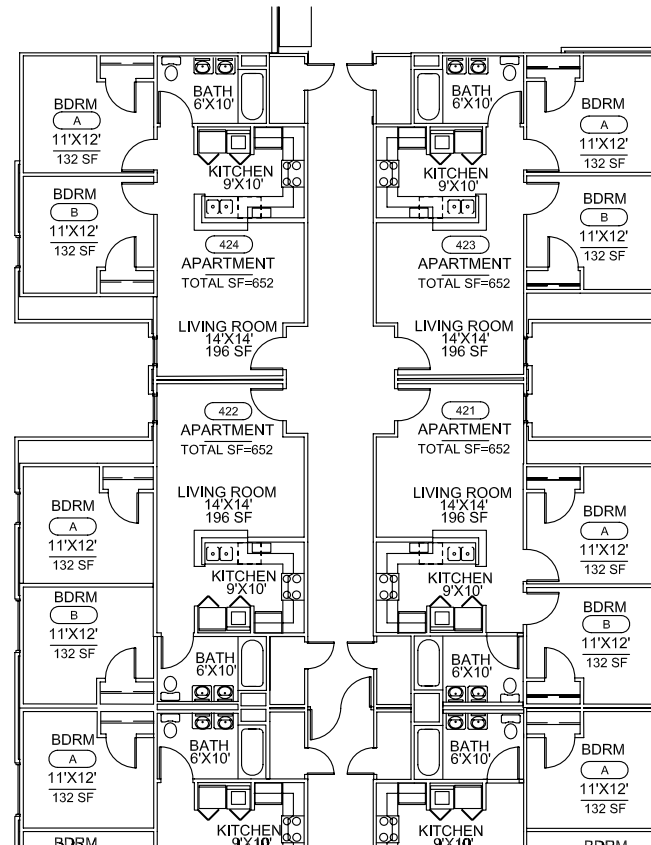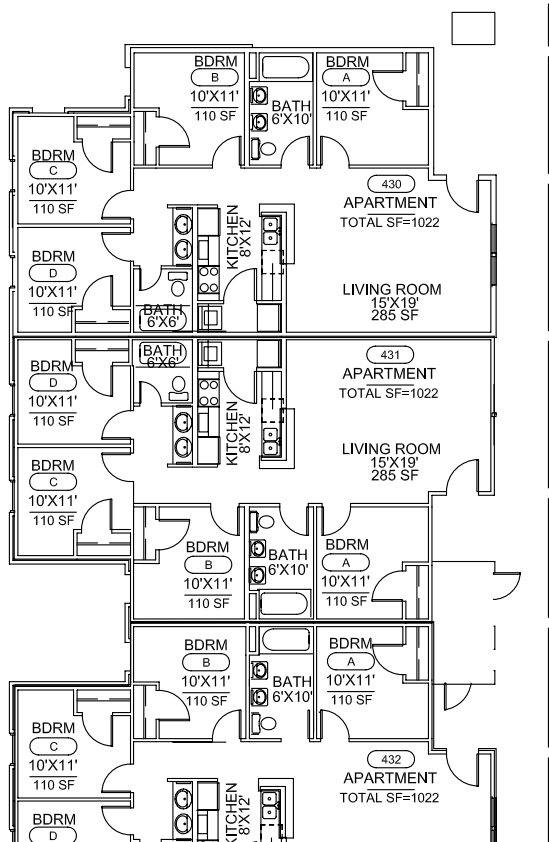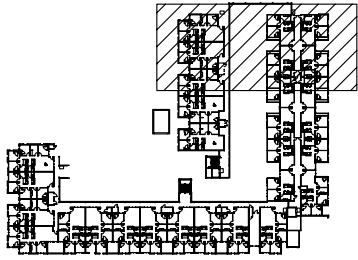

VCU Facilities Management


1014 West Franklin Street
 Meredith House
 Richmond, Va 23284

Phone: 804-828-7006
 Fax: 804-828-6617

<http://www.vcu.edu/fmd/>



Created By:	Date:
KSA	04/2006
Revised By:	Date:
CSF	05/2006
CSF	06/2006
Building Number:	212
Building Name:	ACKELL HALL
Floor Number:	04-B


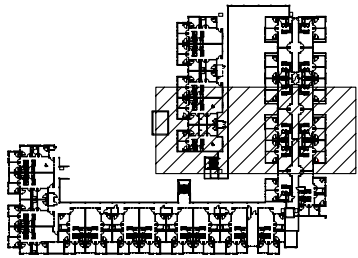


VCU Facilities Management





1014 West Franklin Street
Meredith House
Richmond, Va 23284

Phone: 804-828-7006
Fax: 804-828-6617

<http://www.vcu.edu/fmd/>

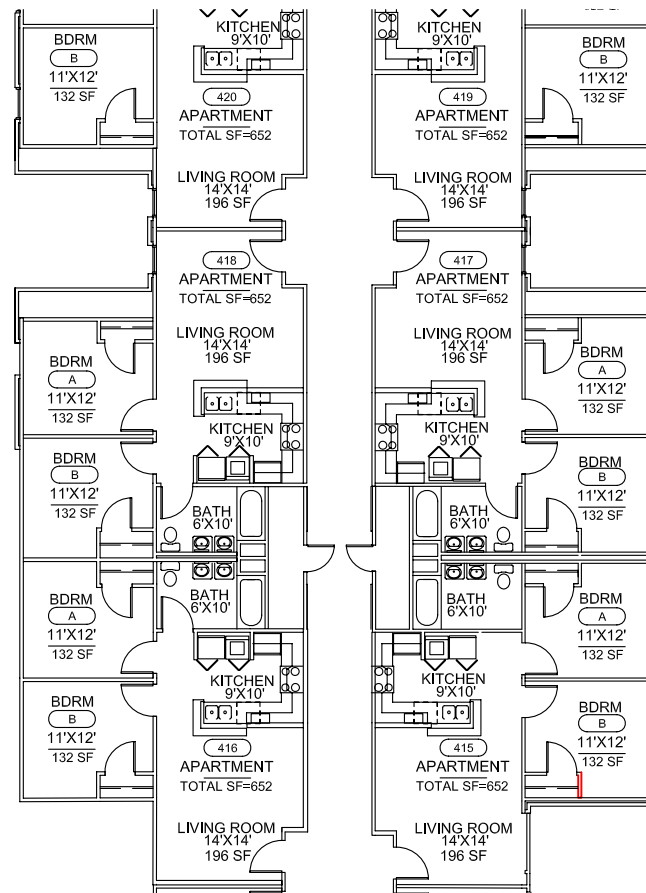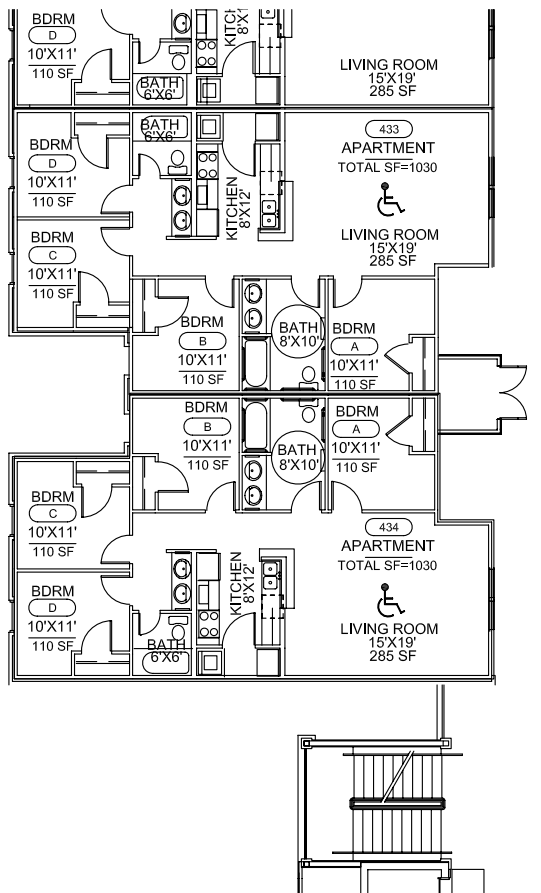

Created By:	Date:
KSA	04/2006
Revised By:	Date:
CSF	05/2006
CSF	06/2006
Building Number:	212
Building Name:	ACKELL HALL
Floor Number:	04-C

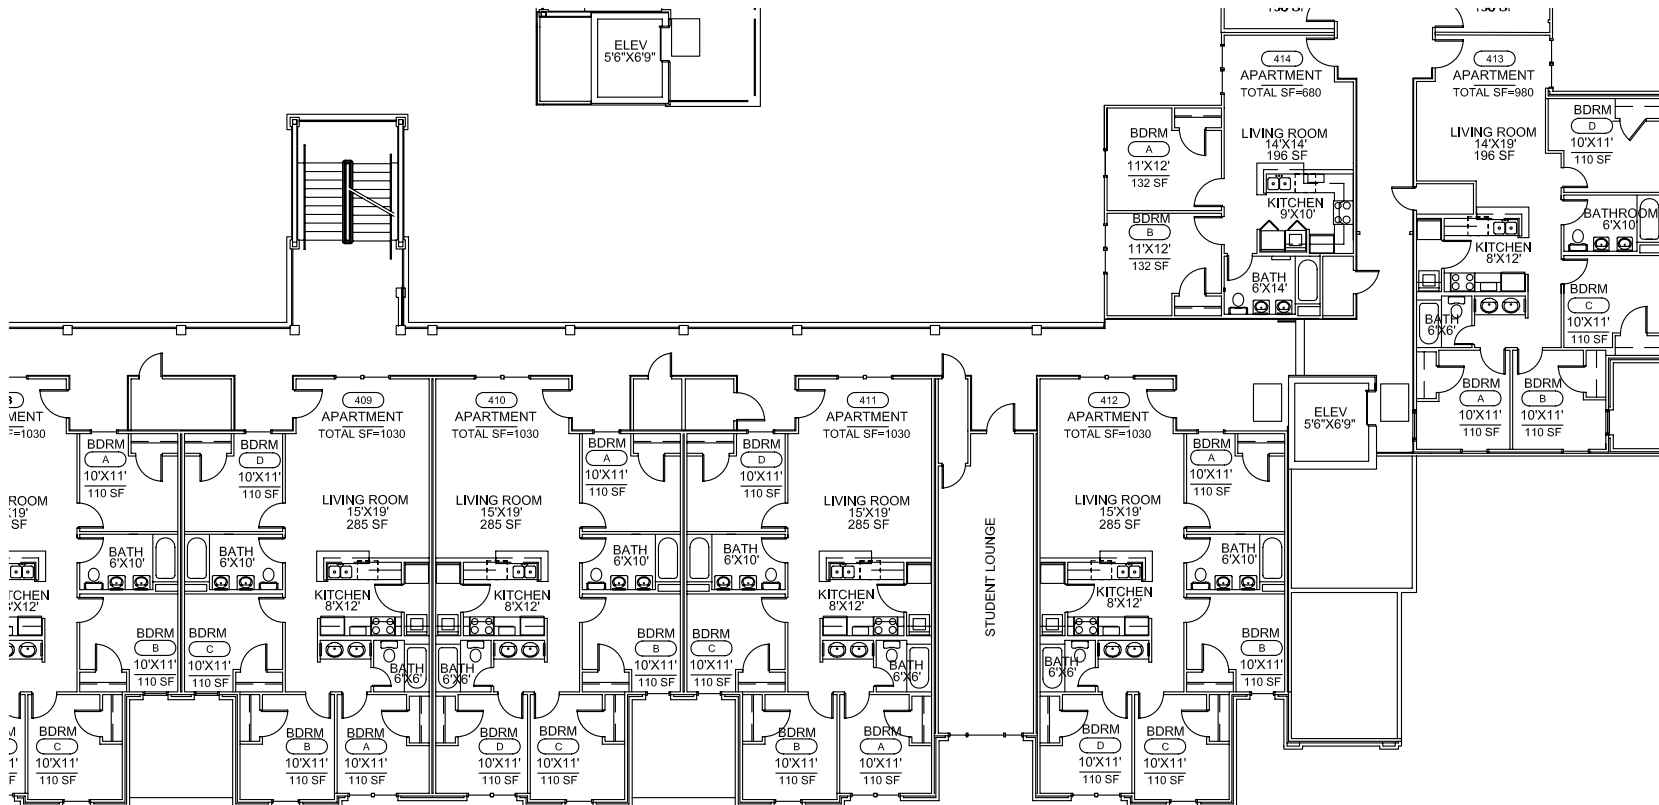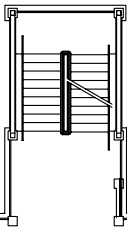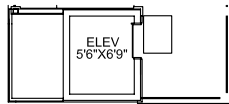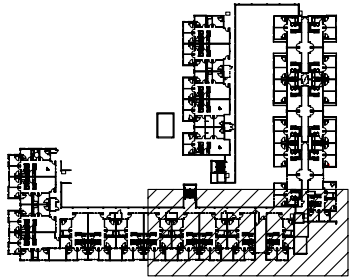

VCU Facilities Management

1014 West Franklin Street
Meredith House
Richmond, Va 23284

Phone: 804-828-7006
Fax: 804-828-6617

<http://www.vcu.edu/fmd/>




Created By:	Date:
KSA	04/2006

Revised By:	Date:
CSF	05/2006
CSF	06/2006

Building Number:	212
------------------	-----

Building Name:	ACKELL HALL
----------------	-------------

Floor Number:	04-D
---------------	------

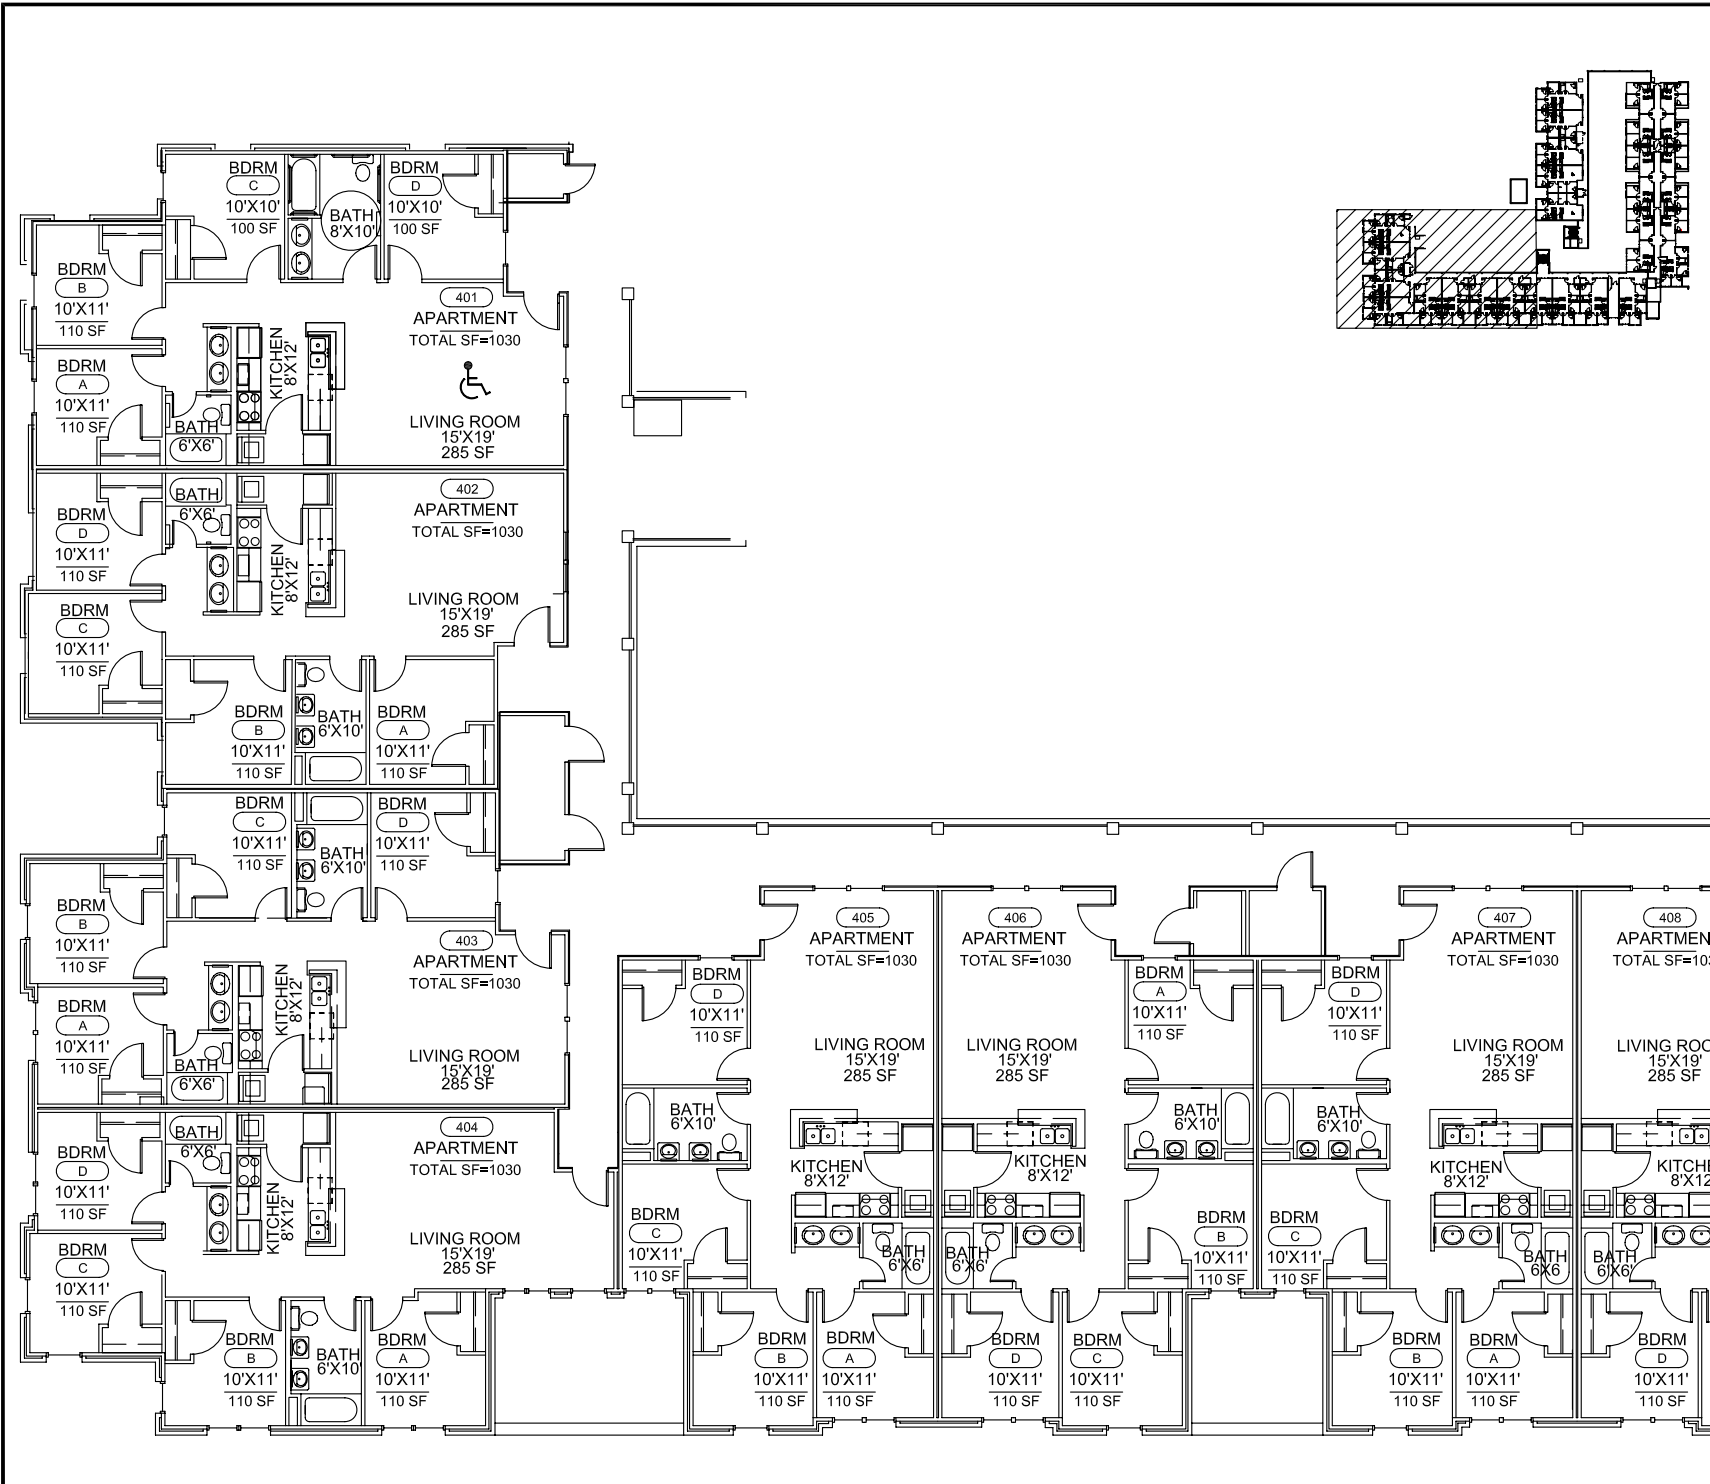

VCU Facilities Management

1014 West Franklin Street
Meredith House
Richmond, Va 23284

Phone: 804-828-7006
Fax: 804-828-6617

<http://www.vcu.edu/fmd/>



Created By:	Date:
KSA	04/2006
Revised By:	Date:
CSF	05/2006
CSF	06/2006
Building Number:	212
Building Name:	ACKELL HALL
Floor Number:	04-E